


RIGHT ELEVATION

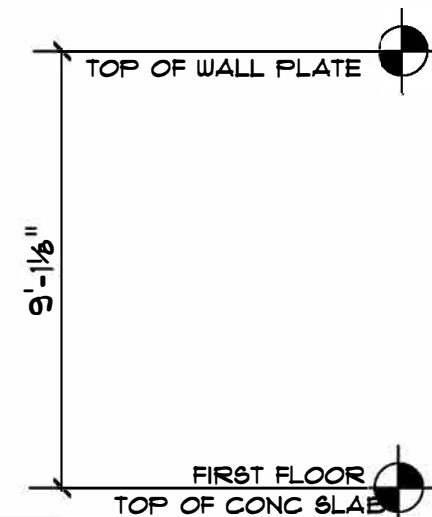

FRONT ELEVATION

DRAFT ISSUE NOT FOR CONSTRUCTION

REVIEWED & APPROVED:  
NAME, DATE:

MARKETING:

EASTLAND MANAGER:


CONSTRUCTION SUPERVISOR:

Scale: As Noted  
Drawn by:  
Check'd by:  
Proj. No.:

Drawing No.:

A3


Clearview Community Center  
ELEVATIONS

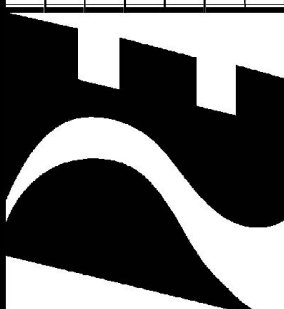

Eastland Partners, Inc.  
(508) 647-1919



LEFT ELEVATION

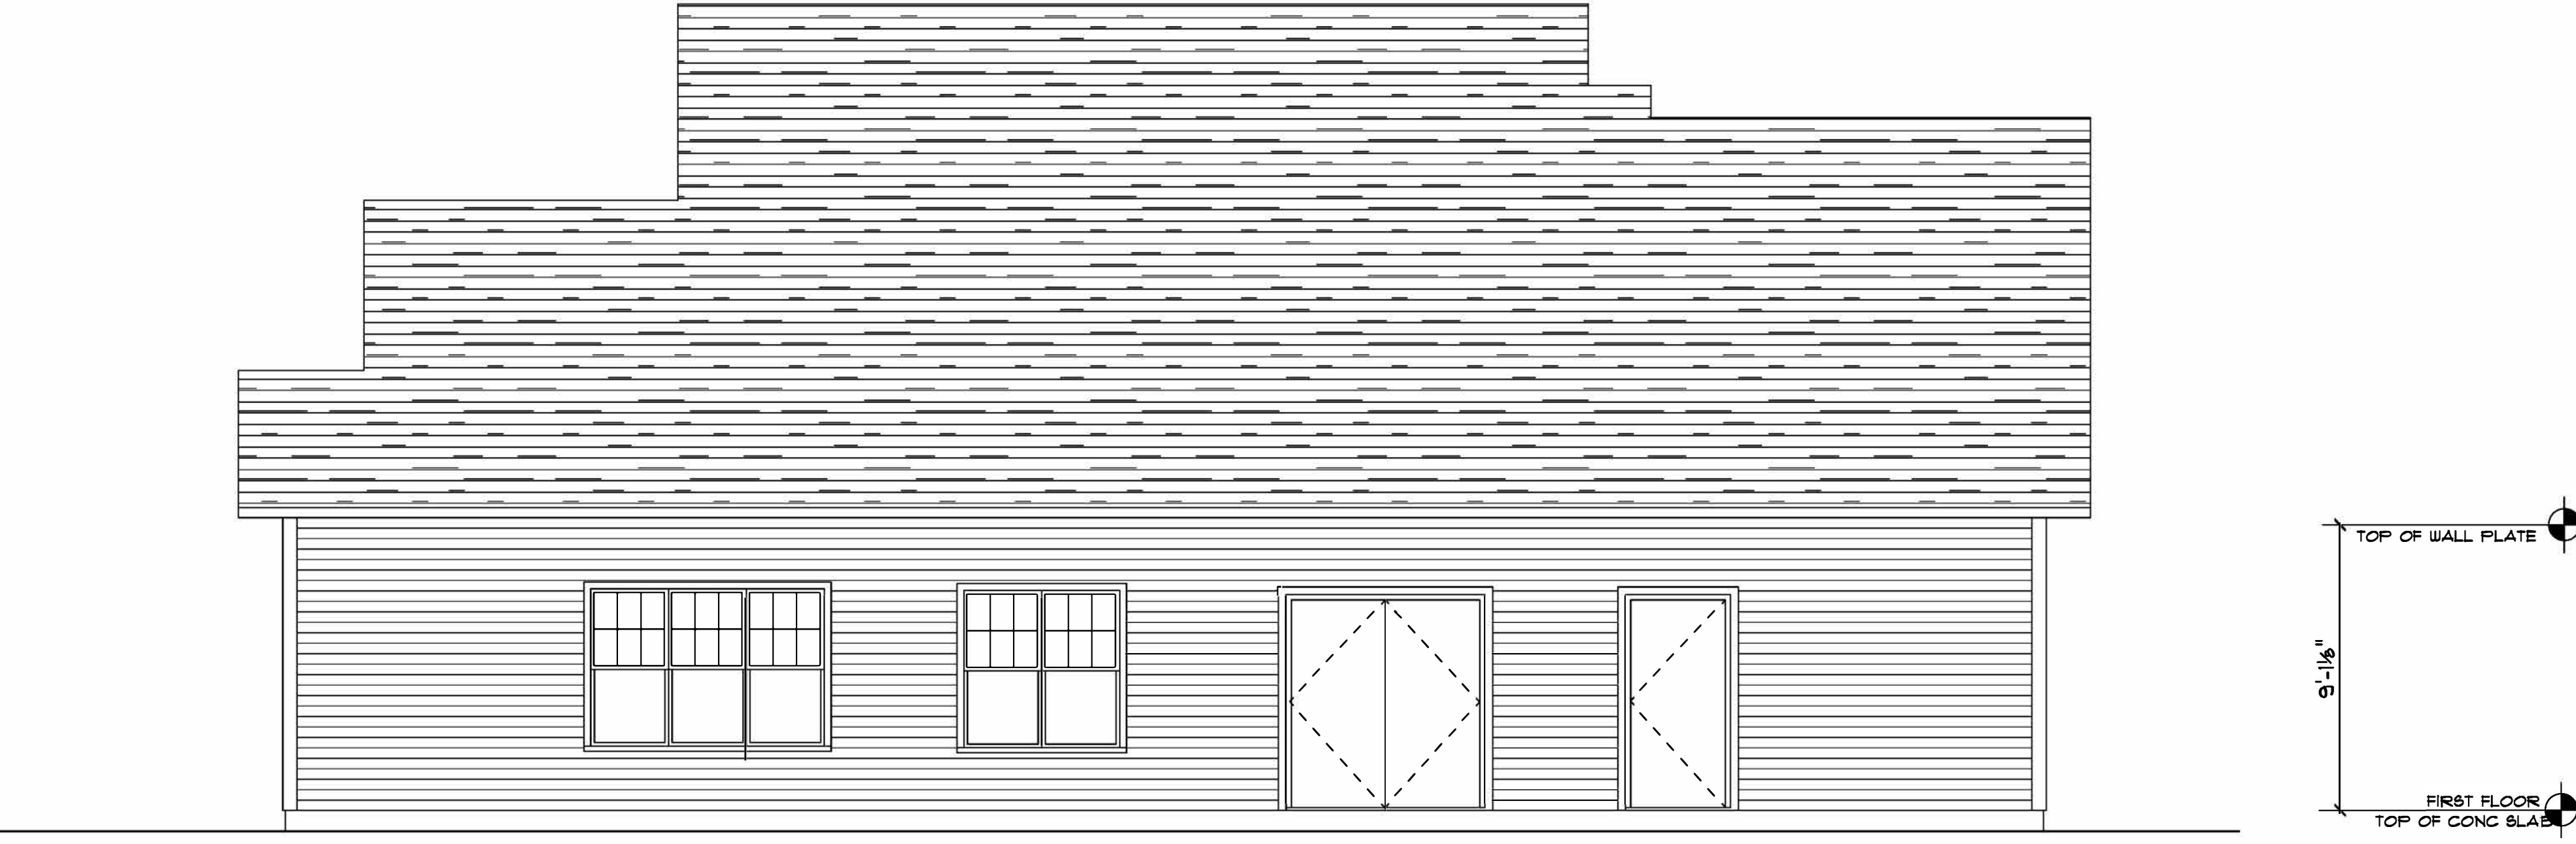

REAR ELEVATION

DRAFT ISSUE NOT FOR CONSTRUCTION

REVIEWED & APPROVED:  
NAME, DATE:

MARKETING:
EASTLAND MANAGER:
CONSTRUCTION SUPERVISOR:

Scale: As Noted  
Drawn by:  
Check'd by:  
Proj. No.:

Drawing No.:

Clearview Community Center

ELEVATIONS



Eastland Partners, Inc.  
(508) 647-1919

A4