


- REFERENCES:
1. "PLAN OF PROPERTY MCCRACKEN ROAD & DWINELL ROAD", SCALE 1"=40', DATED FEBRUARY 11, 2009, PREPARED BY HERITAGE DESIGN GROUP, BOOK 873, PAGE 68, WORCESTER DISTRICT REGISTRY OF DEEDS.
 2. "SITE DEVELOPMENT PLAN - PINEGIST BAPTIST CHURCH", WITH BEARINGS SHOWN BASED ON NAD 83 FOR HORIZONTAL CONTROL AND ELEVATIONS SHOWN BASED ON NAD 88 FOR VERTICAL CONTROL, SCALE 1"=40', REVISED TO 2/23/12, PREPARED BY J.M. GRENER.

SITE PLAN APPROVAL
MILLBURY PLANNING BOARD
DATE: _____

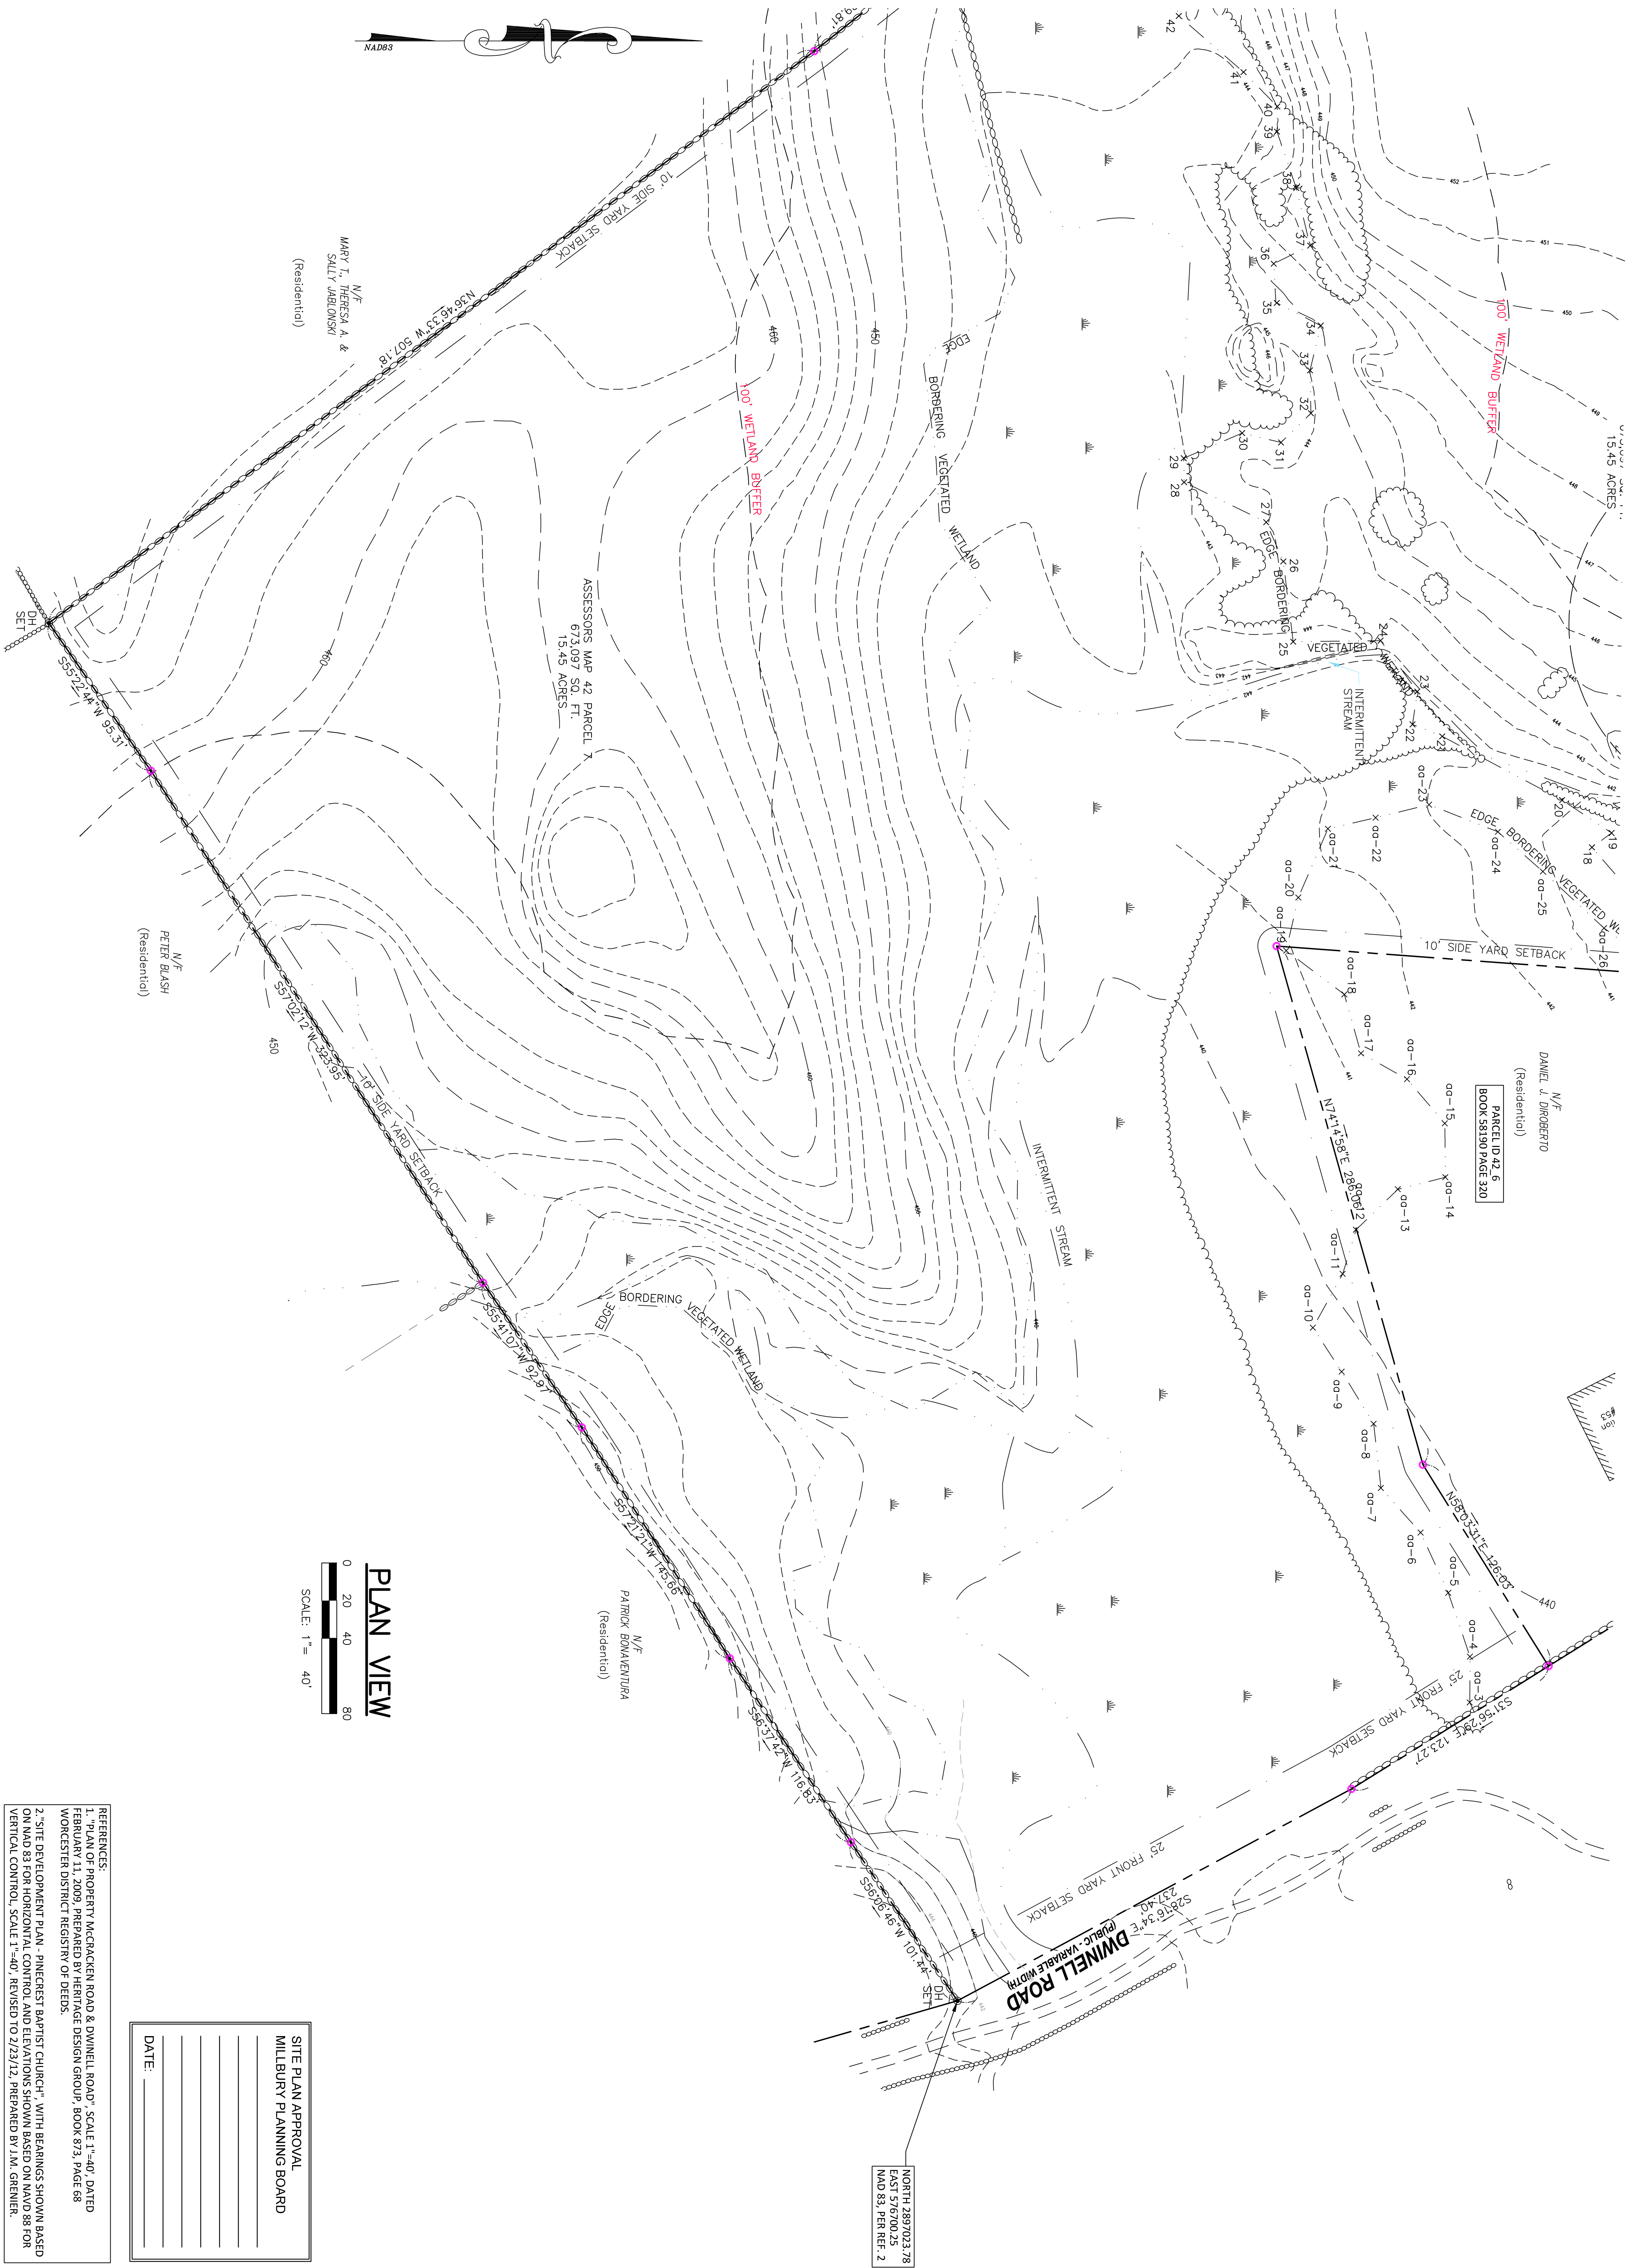

CIVIL ENGINEERING CONSULTANTS

63 NORWICH AVE. - STE 202
COLCHESTER, CT
(860) 465-7419

Reynolds Engineering Services, LLC

OVERALL SITE DEVELOPMENT PLAN

PROJECT TITLE: *NEW ENGLAND CAMPUS*
59 Dwinell Road MILLBURY, MA

PREPARED FOR: *OneSchool Global New England*
109 Juniper Ridge Road WESTWOOD, MA 02090

Drawing date:
2/1/20

Drawing Scale:
1"=40'

Rev.	Date	Revision	By
1	3/12/20	STAFF COMMENTS	MAR
2	6/11/20	STAFF COMMENTS	MAR

Designed By:
MAR

Drawn By:
MAR

Checked By:

CAD File:
19058.00

Drawing #:
3

Job #:
19058.00