

The figure shows five window icons, each with a 3x3 grid of panes. The panes are labeled A through E, corresponding to the icons. The configurations are as follows:

- Icon A:** The top-left pane is shaded gray. The bottom-left pane is labeled 'A'.
- Icon B:** The top-right pane is shaded gray. The bottom-left pane is labeled 'B'.
- Icon C:** The top-right pane is shaded gray. The bottom-right pane is labeled 'C'.
- Icon D:** The top-right pane is shaded gray. The bottom-right pane is labeled 'D'.
- Icon E:** The top-right pane is shaded gray. The bottom-right pane is labeled 'E'.

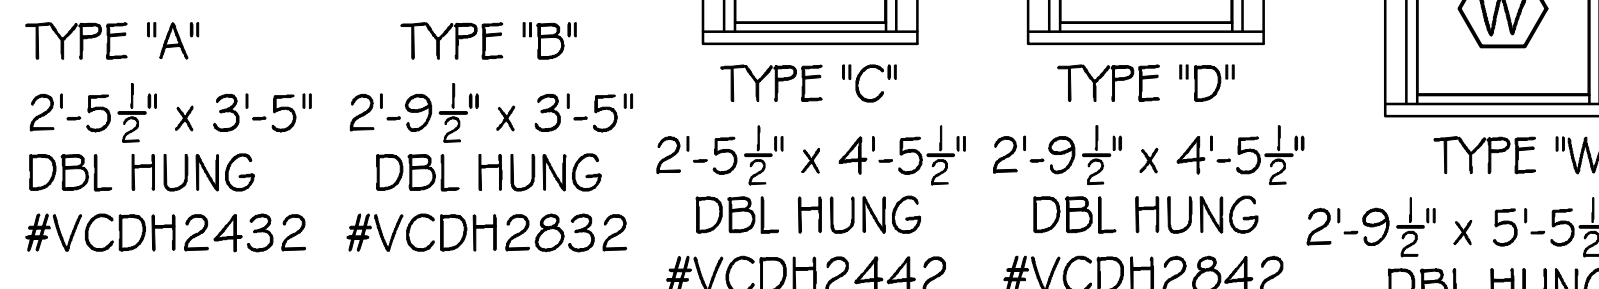


Diagram illustrating three types of double hung windows:

- TYPE "E"**: 5'-6 $\frac{1}{4}$ " x 4'-5 $\frac{1}{2}$ " DOUBLE HUNG
- TYPE "F"**: 5'-6 $\frac{1}{4}$ " x 4'-9 $\frac{1}{2}$ " DOUBLE HUNG
- TYPE "G"**: 6'-0 $\frac{1}{2}$ " x 2'-10" DOUBLE TRANSOM

		
TYPE "H" 8'-2 $\frac{3}{4}$ " x 4'-5 $\frac{1}{2}$ " DOUBLE DOOR	TYPE "J" 8'-2 $\frac{3}{4}$ " x 4'-9 $\frac{1}{2}$ " DOUBLE DOOR	TYPE "X" 5'-6 $\frac{1}{4}$ " x 4'-9 $\frac{1}{2}$ " DOUBLE DOOR

TYPE "K"
4'-9 $\frac{3}{4}$ " x 3'-1"
TWIN TRANSOM

TYPE "M"
5'-1 $\frac{1}{2}$ " x 3'-5 $\frac{1}{2}$ "
ROLLING SLIDER


TYPE "N"
5'-1 $\frac{1}{2}$ " x 3'-5 $\frac{1}{2}$ "
DOOR

TYPE "Q"
3'-0" x 2'-0"
AWNING

TYPE "N"	TYPE "P"	2'-9 1/2" x 2'-10"
6'-0" x 6'-8"	9'-0" x 6'-8"	TRANSOM
2-PANEL SLIDING	3-PANEL SLIDING	
VINYL PATIO DOOR	VINYL PATIO DOOR	DOOR

ALL DOORS 6'-8"H U.O.N.

-
- Diagram illustrating the vertical profile of the building, showing the relationship between the existing structure and the proposed addition. The diagram includes the following levels and elevations:
- TOP OF PLATE FIRST FLOOR:** ELEVATION 17'-10 $\frac{1}{4}$ "
 - TOP OF PLATE GARAGE:** ELEVATION 17'-24 $\frac{3}{4}$ "
 - FIRST FLOOR:** ELEV. 8'-9 $\frac{1}{2}$ "
 - GARAGE ENT.:** ELEV. 7'-3"
 - LOWER LEVEL:** ELEV. 0'-0"
- Vertical dimensions are indicated on the right side of the diagram:
- 8'-5 $\frac{1}{4}$ " (from Lower Level to First Floor)
 - 7'-2 $\frac{3}{4}$ " (from First Floor to Top of Plate Garage)

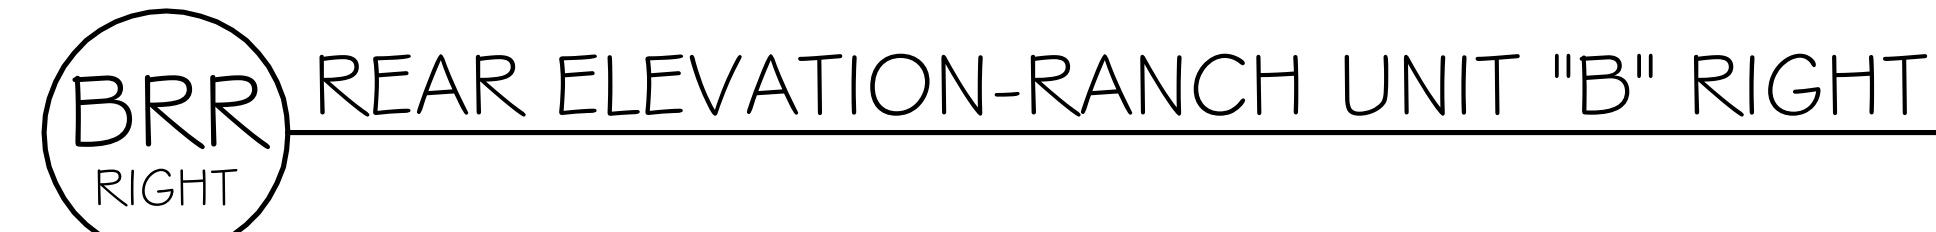
$$1/4'' = 1'-0''$$

$$1/4'' = 1'-0''$$

Architectural elevation drawing of a single-story house. The drawing includes the following annotations:

- THIS AREA OF ROOF IS AT 3 / 12 PITCH
- SHINGLED 5/12 GABLE ROOF
- CONTINUOUS RIDGE VENT
- SUGGESTED 36" Ø ROUND LOUVER-- HARVEY NUMBER 524871501--LOUVER IS DECORATIVE ONLY--NOT OPEN
- THIS AREA OF ROOF IS AT 3 / 12 PITCH
- CONTINUOUS RIDGE VENT
- VINYL BRACKETS
- ALUM WRAPPED 1"x4" AND 2"x10" FASCIA
- LIGHT ON VINYL BLOCK
- TOP OF PLATE GARAGE ELEV. 17'-2 3/4"
- TOP OF FIRST FLOOR ELEVATION 17'-10 1/4"
- "SHINGLE" STYLE VINYL SIDING
- 4" VINYL CORNER BOARD
- FIRST FLOOR ELEV. 8'-9 1/2"
- GARAGE ENTRY ELEV. 7'-3 1/2"
- LOWER LEVEL ELEV. 0'-0"
- "CARRIAGE HOUSE" STYLE GARAGE DOOR WITH PAINTED SOLID PVC TRIM
- EXPOSED CONCRETE FOUNDATION WALL WITH CEMENTITIOUS COATING --- OPTIONAL FOR ALL EXPOSED CONCRETE
- WHITE 8" EXPOSURE VINYL SIDING "BAND" WITH WHITE VINYL CAP TRIM
- SUGGESTED PVC TRIM, PAINTED AROUND ENTRY DOOR
- APPROXIMATE LINE OF CONCRETE FOOTINGS
- GUTTERS AND DOWNSPOUTS IN SELECT LOCATIONS

BFL FRONT ELEVATION-RANCH UNIT "B" LEFT

$$\overline{1/4'' = 1'-0''}$$

BFR FRONT ELEVATION-RANCH UNIT "B" RIGHT

$$1/4'' = 1' - 0'$$

DRAFT ISSUE **NOT FOR CONSTRUCTION**

FRONT / REAR ELEVATIONS AND SCHEDULES -- UNITS "B" & "B"

CLEARVIEW - OPEN SPACE COMMUNITY


Eastland Partners, Inc.
 4 Charlesview Road, Hopedale, MA 01747
 (508) 647-1919

VMY Vitols Architects, Inc.
 188 Needham Street, Suite 260
 Newton, MA 02464-1596
 (617) 597-1900
mark@myvitols.com


Scale : As Noted
Drawn : MMajor
Chk'd by : MGM
Proj. No.: 0624
Dwg. No. :

VINYL WINDOW AND DOOR SCHEDULE


SCHEDULE IS BASED ON HARVEY INDUSTRIES VINYL DOUBLE HUNG, AWNING, ROLLING AND CUSTOM TRANSOM WINDOWS WITH 3 1/2" FLAT CASING WITH INTEGRAL "J" CHANNEL. ALSO VINYL PATIO DOORS.

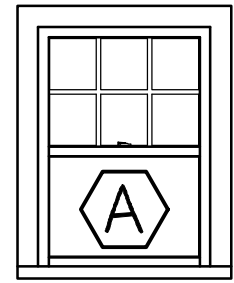


TYPE "A"
2'-5 1/2" x 3'-5"
DOUBLE HUNG

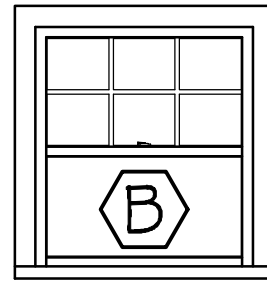


TYPE "B"
3'-1 1/2" x 3'-5"
DOUBLE HUNG

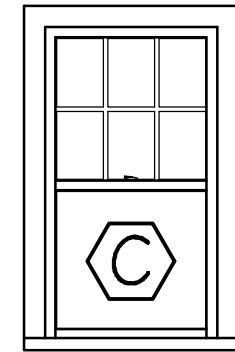


TYPE "C"
2'-5 1/2" x 4'-5"
DOUBLE HUNG

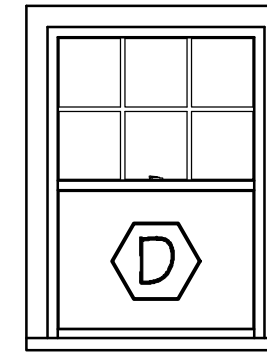


TYPE "D"
3'-1 1/2" x 4'-5"
DOUBLE HUNG

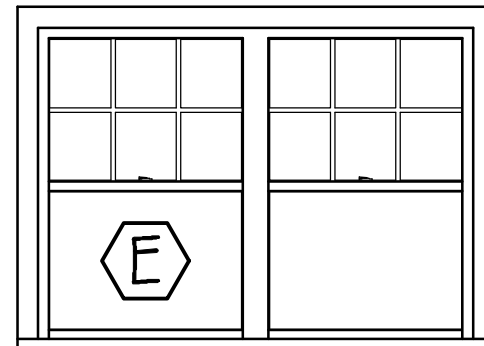


TYPE "E"
6'-1 3/4" x 4'-5"
DOUBLE HUNG

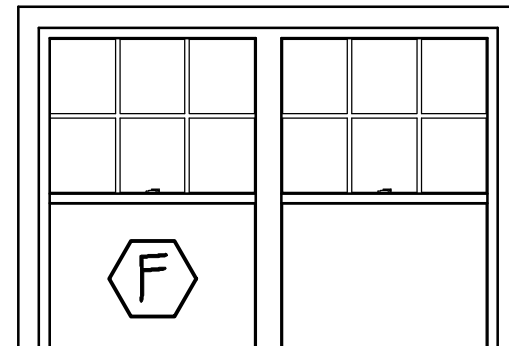


TYPE "F"
6'-1 3/4" x 4'-9"
DOUBLE HUNG

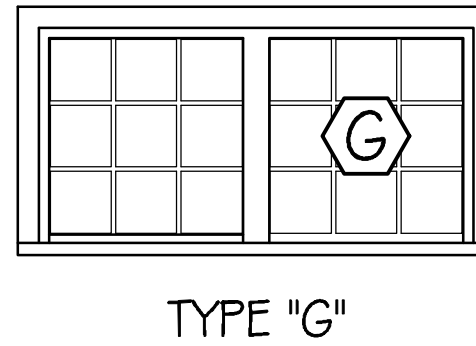


TYPE "G"
6'-1 3/4" x 3'-1"
DOUBLE TRANSOM

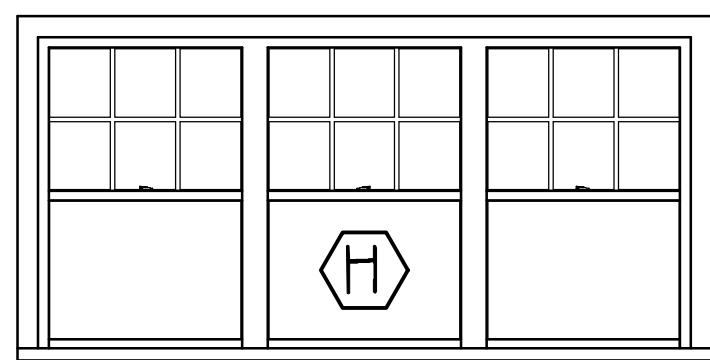


TYPE "H"
9'-2" x 4'-5"
DOUBLE HUNG

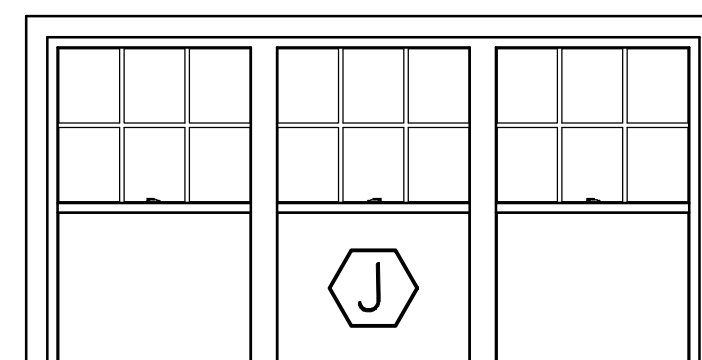


TYPE "J"
9'-2" x 4'-9"
DOUBLE HUNG

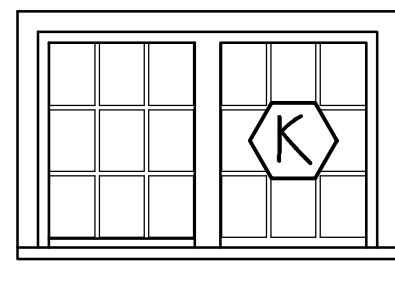


TYPE "K"
4'-9 3/4" x 3'-1"
TWIN TRANSOM

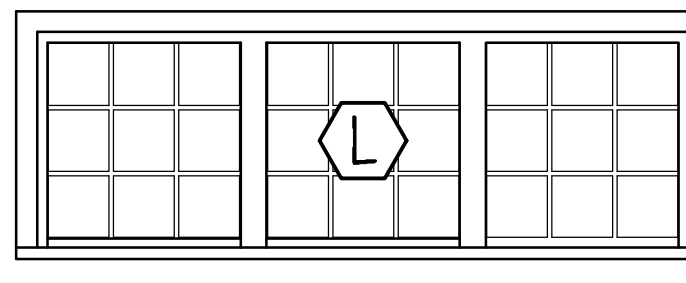


TYPE "L"
9'-2" x 3'-1"
TRIPLE TRANSOM

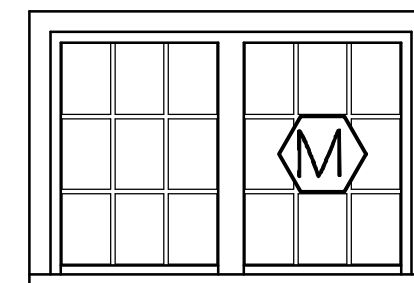


TYPE "M"
5'-1 1/2" x 3'-5 1/2"
ROLLING SLIDER

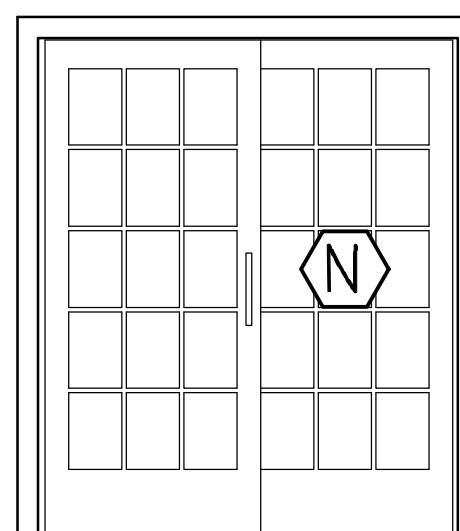


TYPE "N"
6'-0" x 6'-8"
2-PANEL SLIDING
VINYL PATIO DOOR

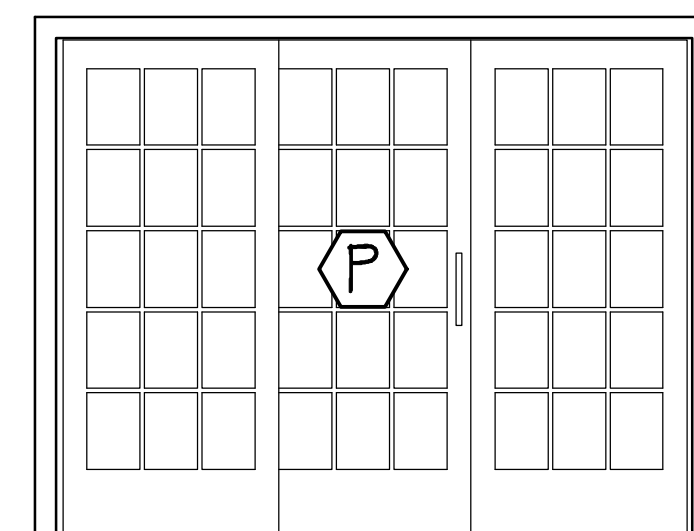

TYPE "P"
9'-0" x 6'-8"
3-PANEL SLIDING
VINYL PATIO DOOR

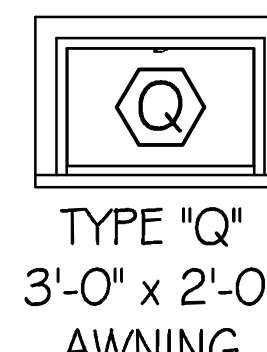

TYPE "Q"
3'-0" x 2'-0"
AWNING

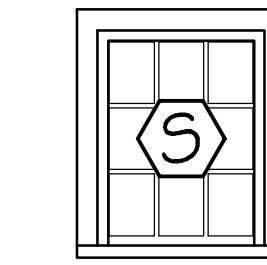



TYPE "S"
3'-1 1/2" x 3'-1"
TRANSOM

DOOR SIZE AND TYPE SCHEDULE

EXTERIOR DOORS


ALL DOORS 6'-8"H U.O.N.

- (E1) 2'-8" WIDE GARAGE TO UNIT
(E2) 3'-0" WIDE UNIT ENTRY WITH SIDELITE AND TRANSOM
(E3) 2'-8" WIDE HINGED FRENCH STYLE DOOR
(E4) 3'-0" WIDE GARAGE EGRESS
(E5) 16'-0" WIDE x 8'-0" HIGH GARAGE DOOR

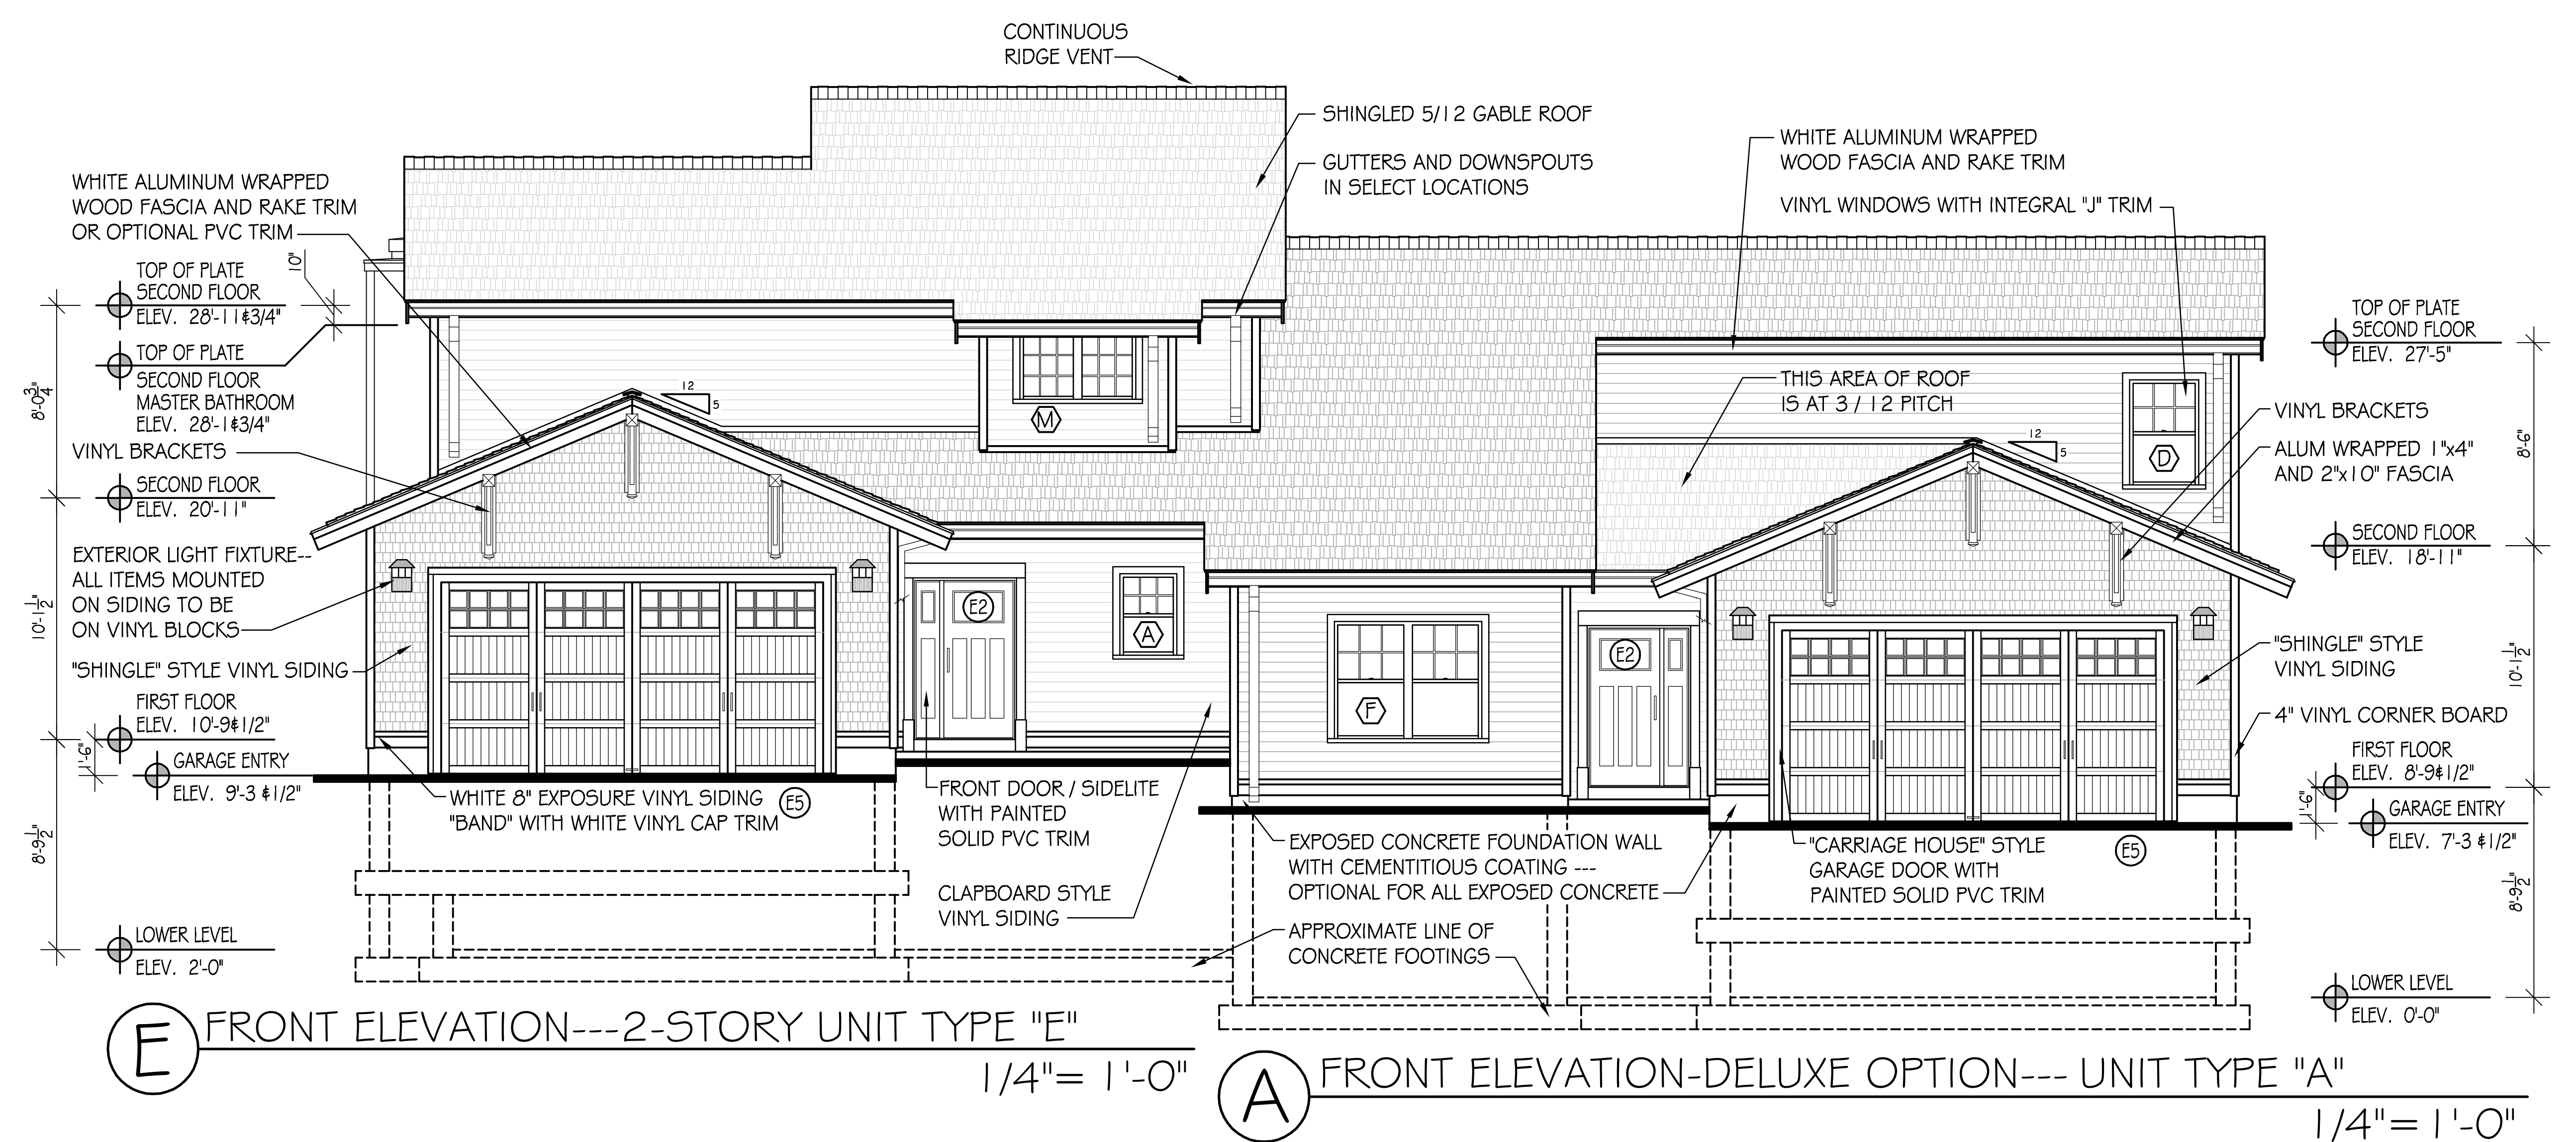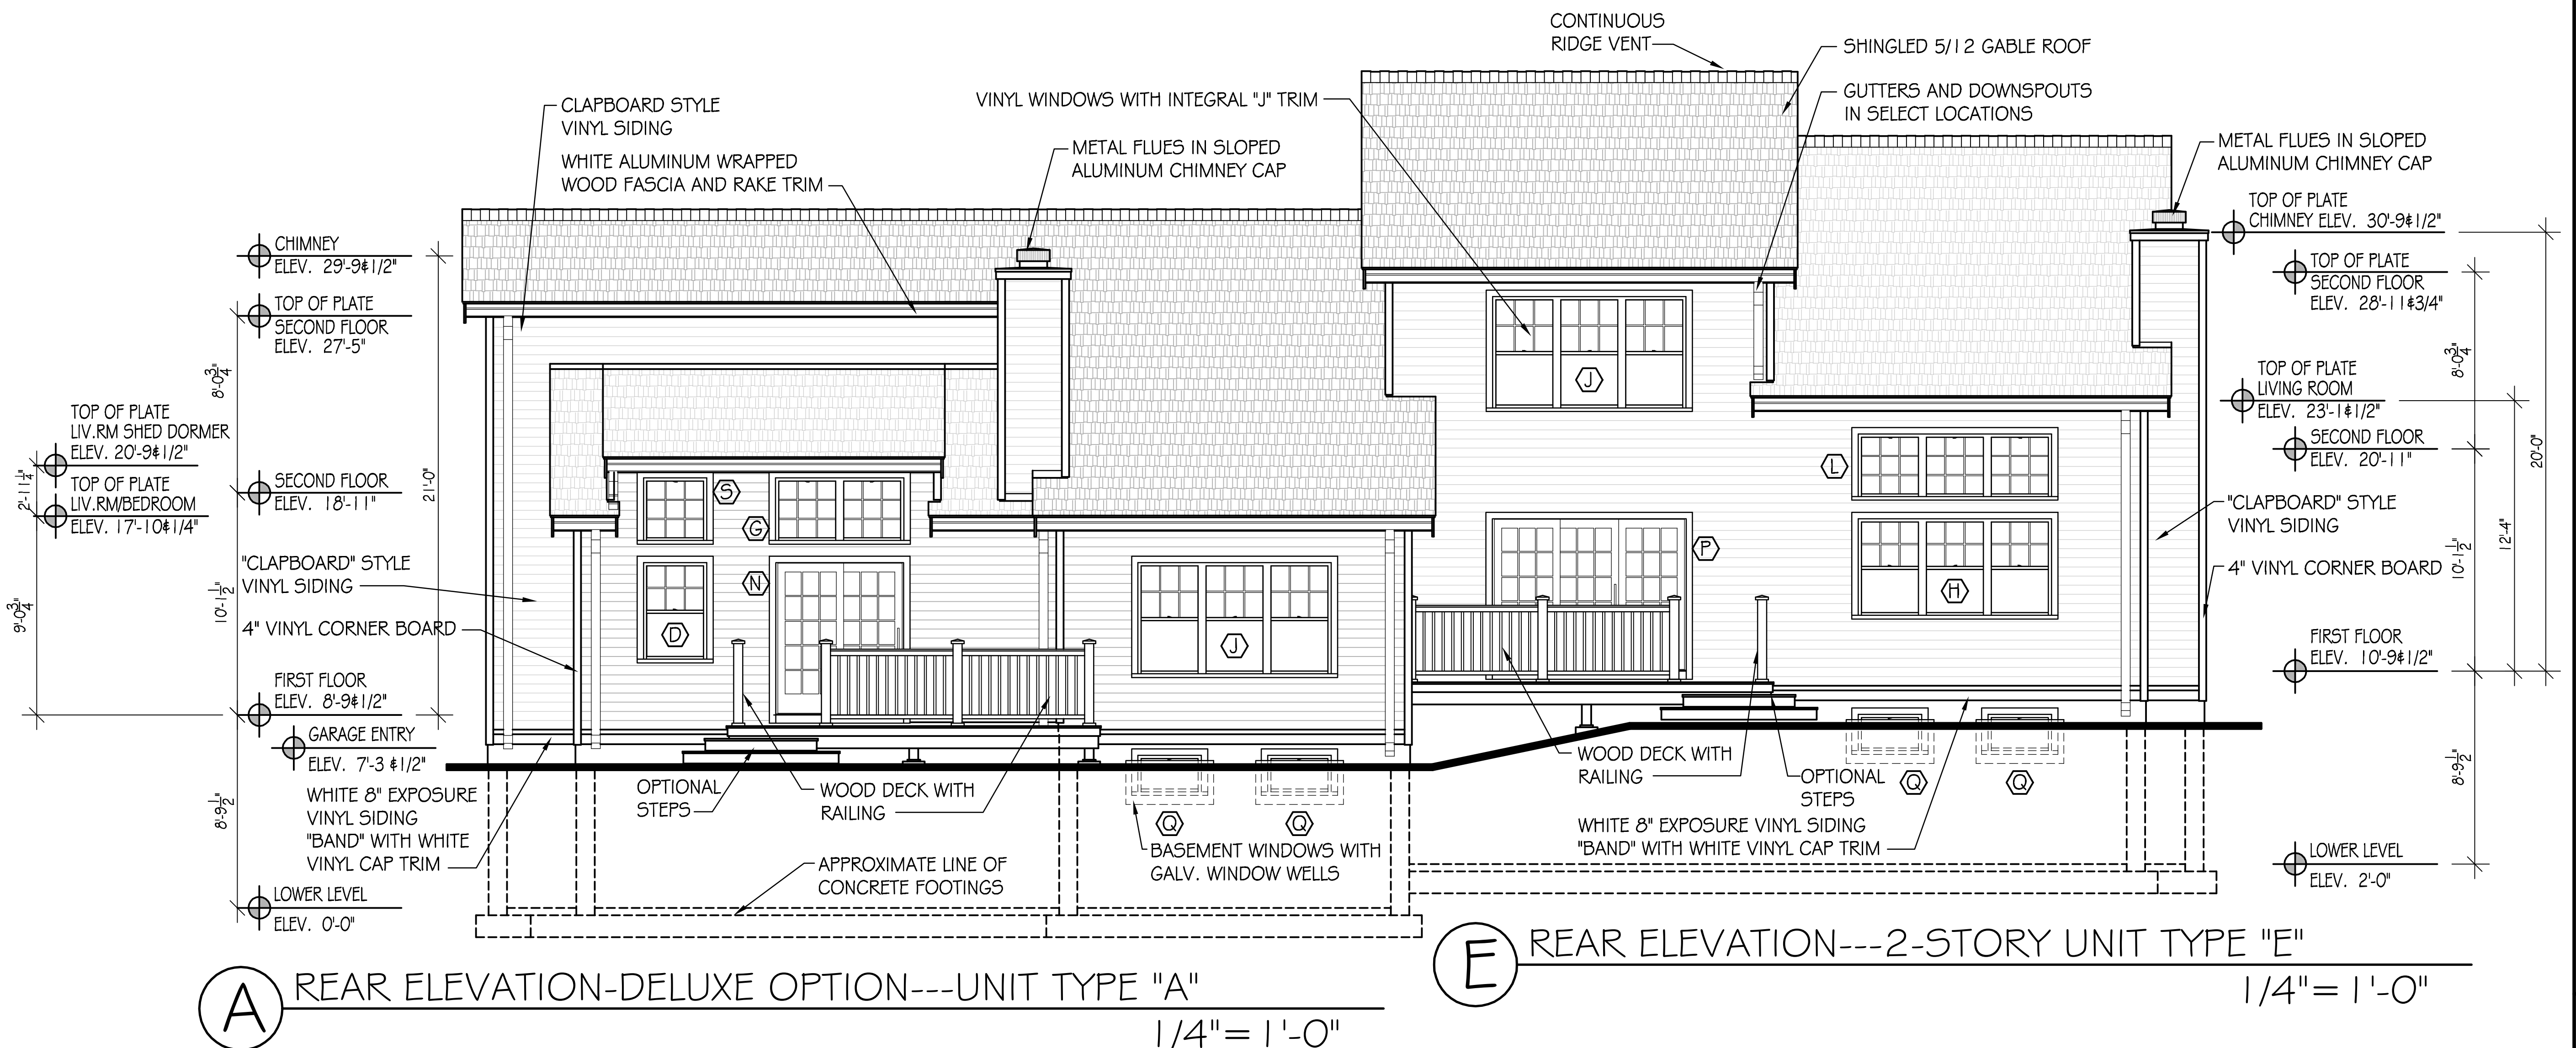

VINYL WINDOW AND DOOR SCHEDULE

SCHEDULE IS BASED ON HARVEY INDUSTRIES VINYL DOUBLE HUNG, AWNING, ROLLING AND CUSTOM TRANSOM WINDOWS WITH 3 1/2" FLAT CASING WITH INTEGRAL "J" CHANNEL. ALSO VINYL PATIO DOORS.

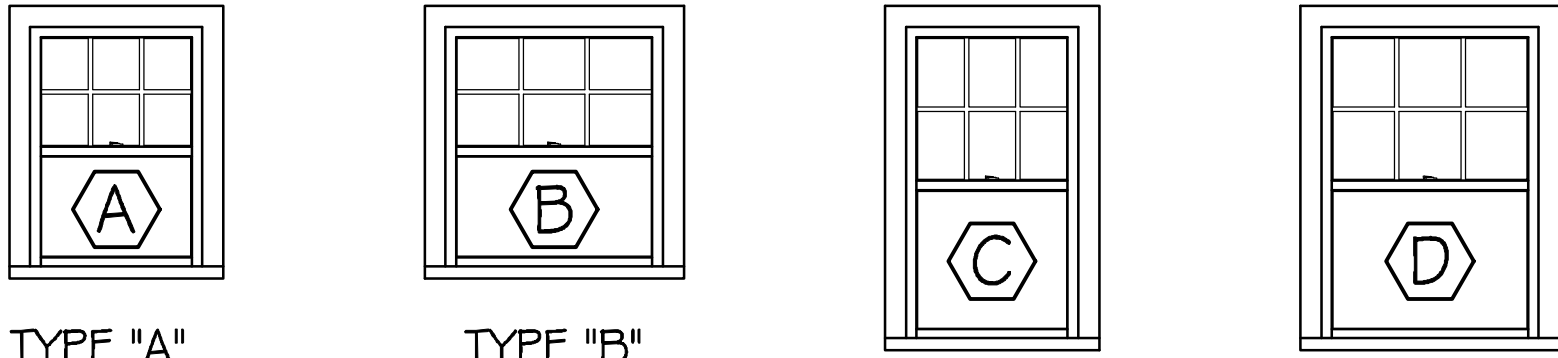


TYPE "A"
2'-5 1/2" x 3'-5"
DOUBLE HUNG

TYPE "B"
3'-1 1/2" x 3'-5"
DOUBLE HUNG

TYPE "C"
2'-5 1/2" x 4'-5"
DOUBLE HUNG


TYPE "D"
3'-1 1/2" x 4'-5"
DOUBLE HUNG

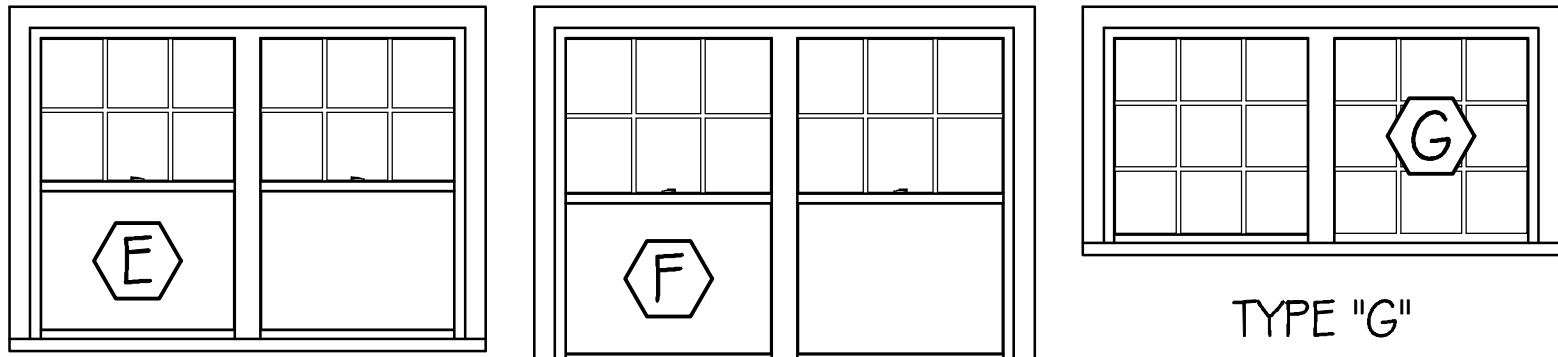

TYPE "E"
6'-1 3/4" x 4'-5"
DOUBLE HUNG


TYPE "F"
6'-1 3/4" x 4'-9"
DOUBLE HUNG

TYPE "G"
6'-1 3/4" x 3'-1"
DOUBLE TRANSOM

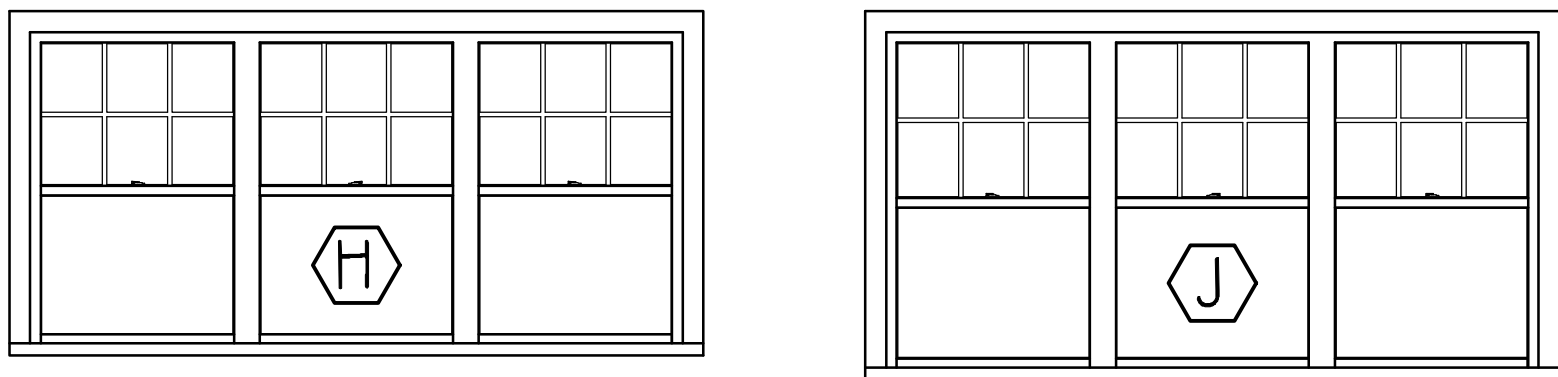

TYPE "H"
9'-2" x 4'-5"
DOUBLE HUNG


TYPE "J"
9'-2" x 4'-9"
DOUBLE HUNG

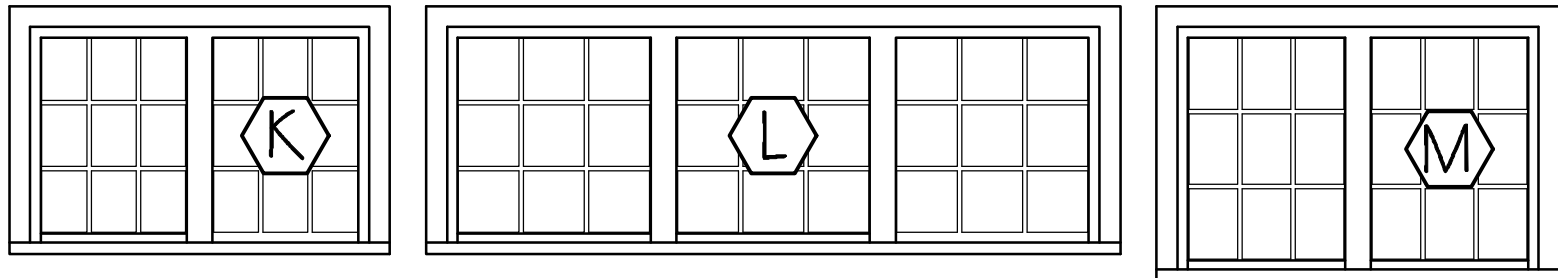

TYPE "K"
4'-9 3/4" x 3'-1"
TWIN TRANSOM

TYPE "L"
9'-2" x 3'-1"
TRIPLE TRANSOM


TYPE "M"
5'-1 1/2" x 3'-5 1/4"
ROLLING SLIDER

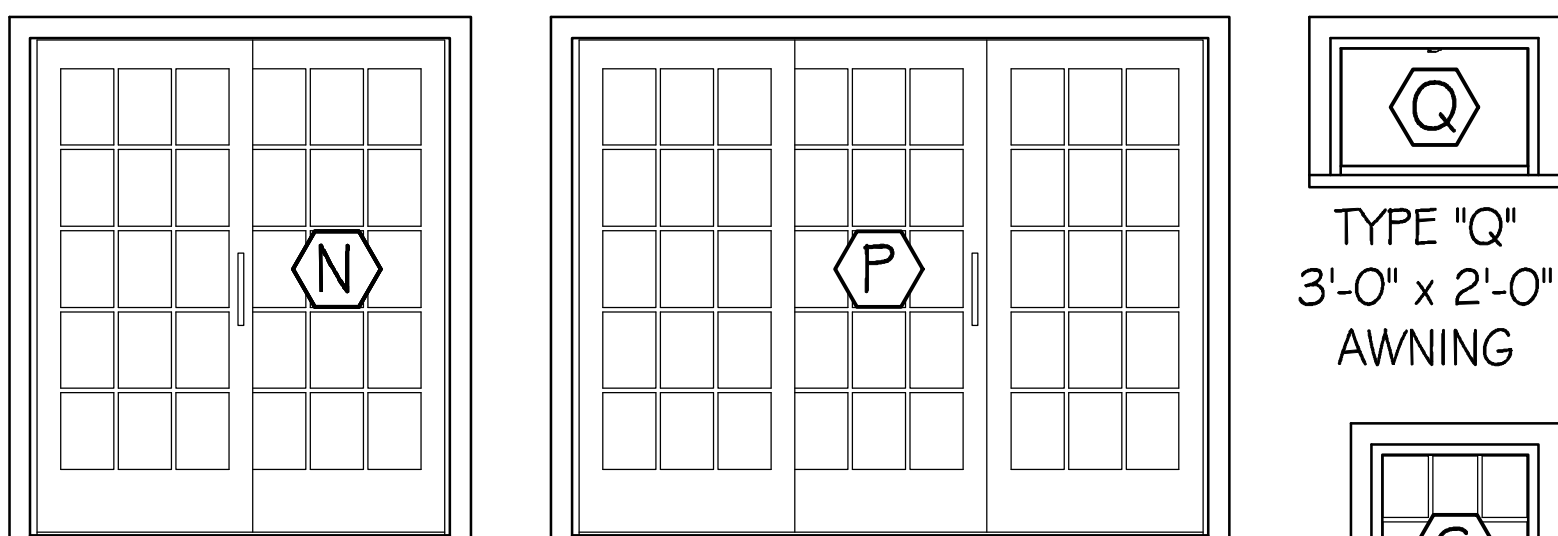

TYPE "N"
6'-0" x 6'-8"
2-PANEL SLIDING
VINYL PATIO DOOR

TYPE "P"
9'-0" x 6'-8"
3-PANEL SLIDING
VINYL PATIO DOOR

TYPE "Q"
3'-0" x 2'-0"
AWNING

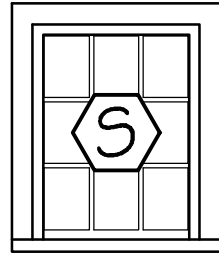


TYPE "S"
3'-1 1/2" x 3'-1"
TRANSOM

DOOR SIZE AND TYPE SCHEDULE


EXTERIOR DOORS

ALL DOORS 6'-8"H U.O.N.

- (E1) 2'-8" WIDE
GARAGE TO UNIT
- (E2) 3'-0" WIDE
UNIT ENTRY WITH
SIDELITE AND
TRANSOM
- (E3) 2'-8" WIDE
HINGED FRENCH
STYLE DOOR
- (E4) 3'-0" WIDE
GARAGE EGRESS
- (E5) 1 6'-0" WIDE x
8'-0" HIGH
GARAGE DOOR

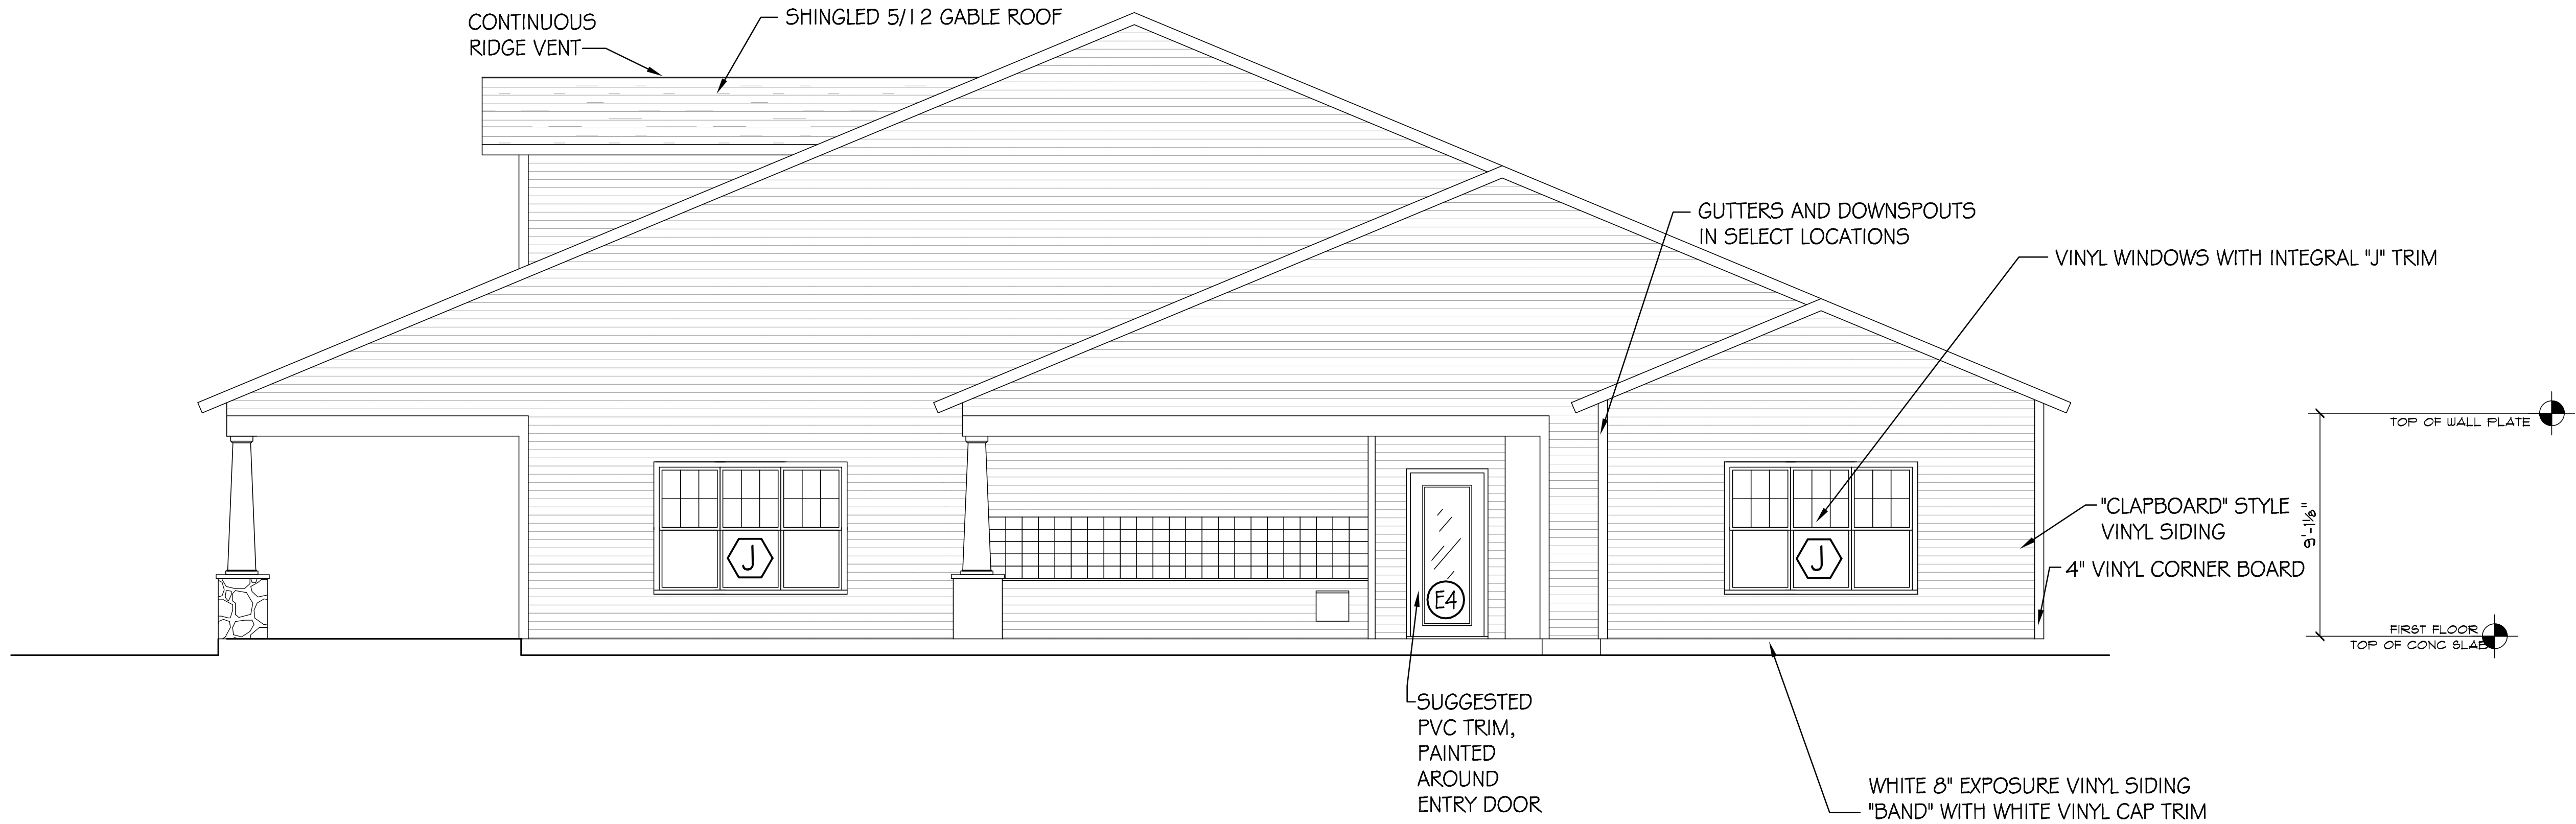

C SIDE ELEVATION---COMMUNITY CENTER
NOT TO SCALE

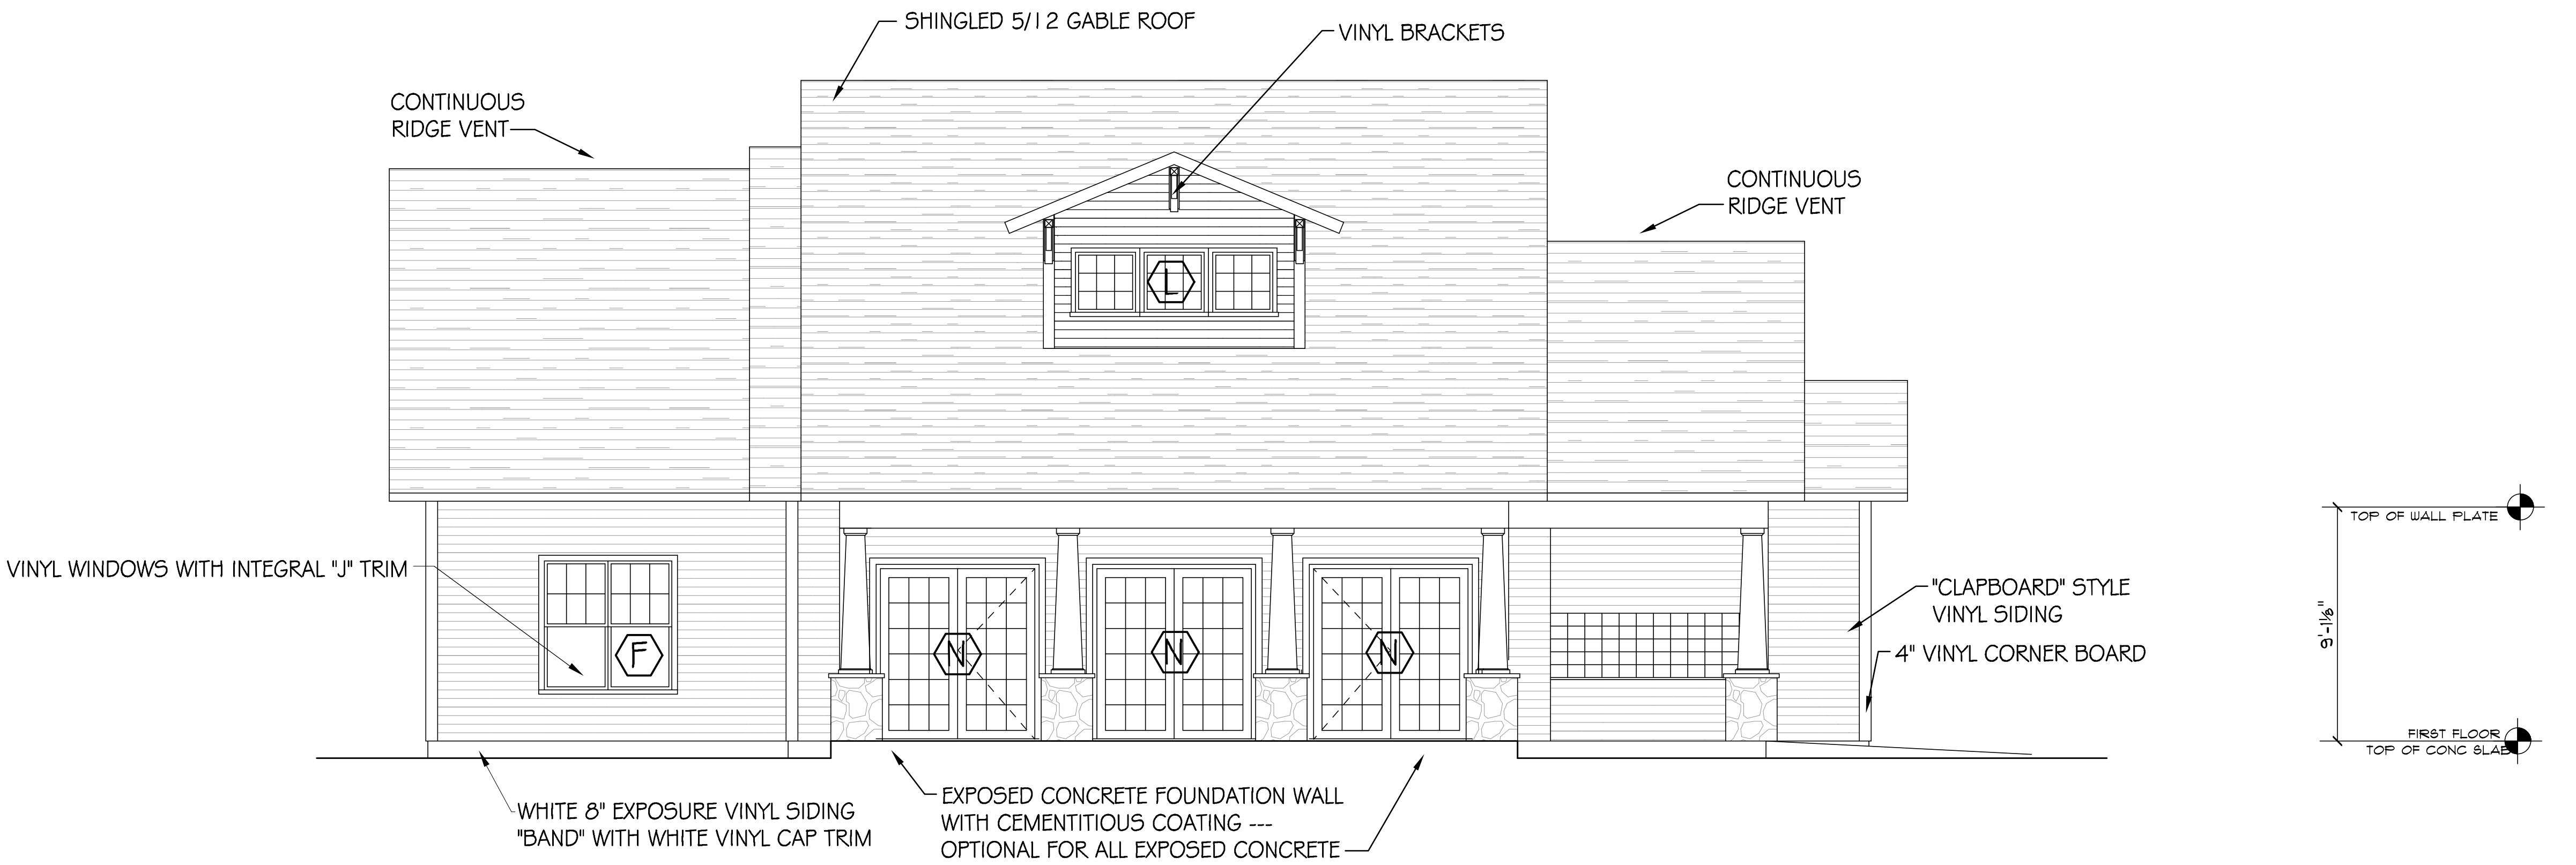

C SIDE ELEVATION---COMMUNITY CENTER
NOT TO SCALE

