



1 EXTERIOR ELEVATIONS - PLAN SOUTH
SCALE: 1/8" = 1'-0"

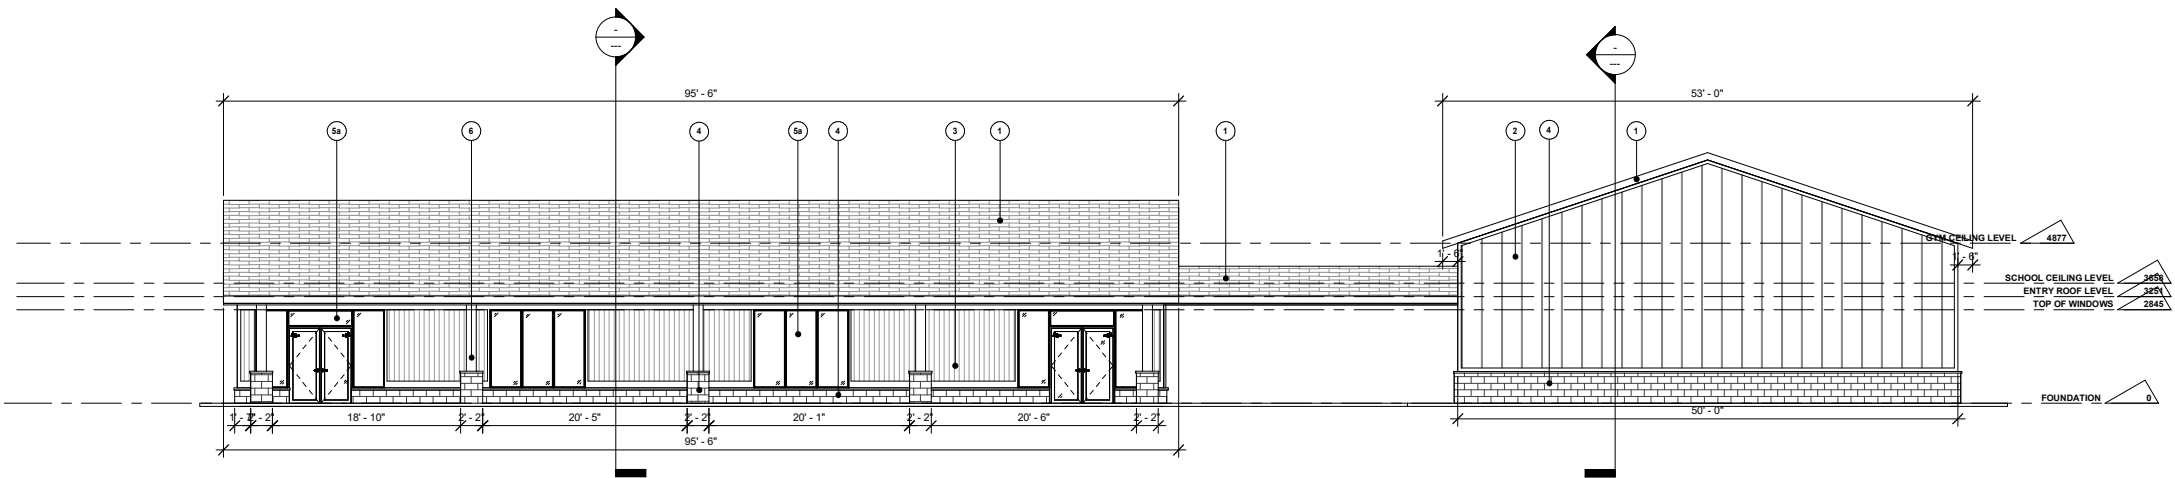

2 EXTERIOR ELEVATIONS - PLAN NORTH
SCALE: 1/8" = 1'-0"

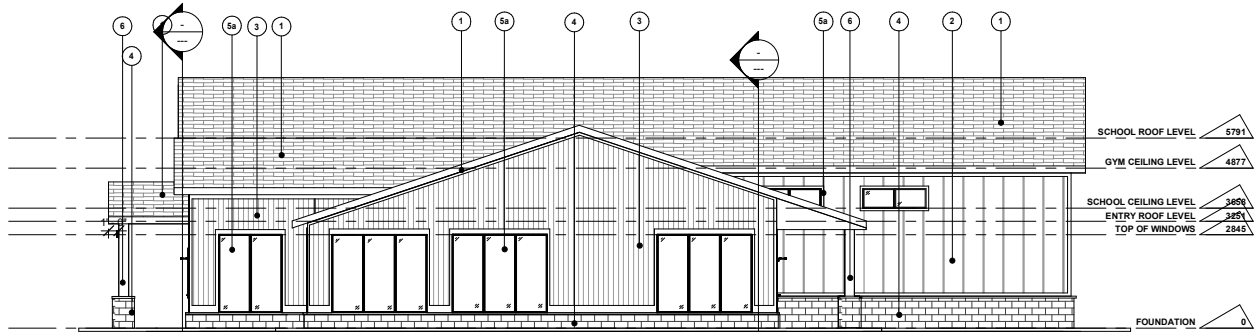

3 EXTERIOR ELEVATIONS - PLAN EAST 1
SCALE: 1/8" = 1'-0"

EXTERIOR FINISH NOTES

- 1 ASPHALT SHINGLE ROOF - HIGH DURABILITY
- 2 PREFINISHED VERTICAL CORRUGATED METAL, GALVALUME FINISH, MS-4
- 3 HARDIEPANEL® VERTICAL SIDING SELECT CEDARMILL OR EQUAL
- 4 STONE VENEER MASONRY BRICK, BR-1
- 5a STOREFRONT, CHARCOAL ALUMINUM
- 5b CURTAINWALL, CHARCOAL ALUMINUM
- 6 STRUCTURAL COLUMNS, WOOD FINISH, C-1
- 7 BACKLIT LED SIGNAGE
- 8 EXTERIOR ACCENT LIGHTING TO BE PLACED IN STRATEGIC LOCATIONS. *TUBE LED WALL SCONCE BY WAC LIGHTING OR SIMILAR.



20 CHURCH STREET
HARTFORD, CT 06103
WWW.INFINITYGROUPUS.COM

THIS DRAWING IS CONFIDENTIAL

ADDITIONALLY, ALL IMAGES, WRITTEN INFORMATION, AND CREATIVE DIRECTION DEPICTED ON THIS PAGE IS THE SOLE PROPERTY OF INFINITY GROUP.

REPRODUCTION AND/OR DISEMINATION OF THE INTELLECTUAL PROPERTY DESCRIBED ABOVE IS STRICTLY PROHIBITED, UNLESS WRITTEN CONSENT IS PROVIDED BY INFINITY GROUP.



REVISIONS:

No.	Description	Date

NEW CAMPUS - NEW ENGLAND

PROJECT NO. APPROVED BY CLIENT

OVERALL EXTERIOR ELEVATIONS

A5.0

DRAFT: APPROVED	DRAWN BY: A N C
SCALE: As Indicated	DATE: 6/11/2020 8:24:44 AM



- 1 ASPHALT SHINGLE ROOF - HIGH DURABILITY
- 2 PREFINISHED VERTICAL CORRUGATED METAL, GALVALUME FINISH,
MS-4
- 3 HARDPANELS VERTICAL SIDING SELECT CEDARMILL OR EQUAL
- 4 STONE VENEER MASONRY BRICK, BR-1
- 5a STOREFRONT, CHARCOAL ALUMINUM
- 5b CURTAINWALL, CHARCOAL ALUMINUM
- 6 STRUCTURAL COLUMNS, WOOD FINISH, C-1
- 7 BACKLIT LED SIGNAGE
- 8 EXTERIOR ACCENT LIGHTING TO BE PLACED IN STRATEGIC LOCATIONS.
TYPE LED WALL SCONCE BY WAC LIGHTING OR SIMILAR.

[illegible]NEW CAMPUS -
NEW ENGLAND

PROJECT NO: APPROVED BY CLIENT

OVERALL EXTERIOR ELEVATIONS

A5.1

DRAFT: APPROVED	DRAWN BY: Author
SCALE: As indicated	DATE: 6/11/2020 8:24:46 AM

THIS DRAWING IS CONFIDENTIAL

ADDITIONALLY, ALL IMAGES,
WRITTEN INFORMATION,
AND CREATIVE DIRECTION
DEPICTED ON THIS PAGE IS
THE SOLE PROPERTY OF
INFINITY GROUP.


REPRODUCTION AND/ OR
DISEMINATION OF THE
INTELLECTUAL PROPERTY
DESCRIBED ABOVE IS
STRICTLY PROHIBITED,
UNLESS WRITTEN CONSENT
IS PROVIDED BY INFINITY
GROUP.



- 1 ASPHALT SHINGLE ROOF - HIGH DURABILITY
- 2 PREFINISHED VERTICAL CORRUGATED METAL, GALVALUME FINISH,
MS-4
- 3 HARDIEPANEL® VERTICAL SIDING SELECT CEDARMILL OR EQUAL
- 4 STONE VENER MASONRY BRICK, BR-1
- 5a STOREFRONT, CHARCOAL ALUMINUM
- 5b CURTAINWALL, CHARCOAL ALUMINUM
- 6 STRUCTURAL COLUMNS, WOOD FINISH, C-1
- 7 BACKLIT LED SIGNAGE
- 8 EXTERIOR ACCENT LIGHTING TO BE PLACED IN STRATEGIC LOCATIONS.
*TUBE LED WALL SCONCE BY WAC LIGHTING OR SIMILAR.




DRAFT: APPROVED	DRAWN BY: Author
SCALE: 1/4" = 1'-0"	DATE: 6/11/2020 8:24:47 AM

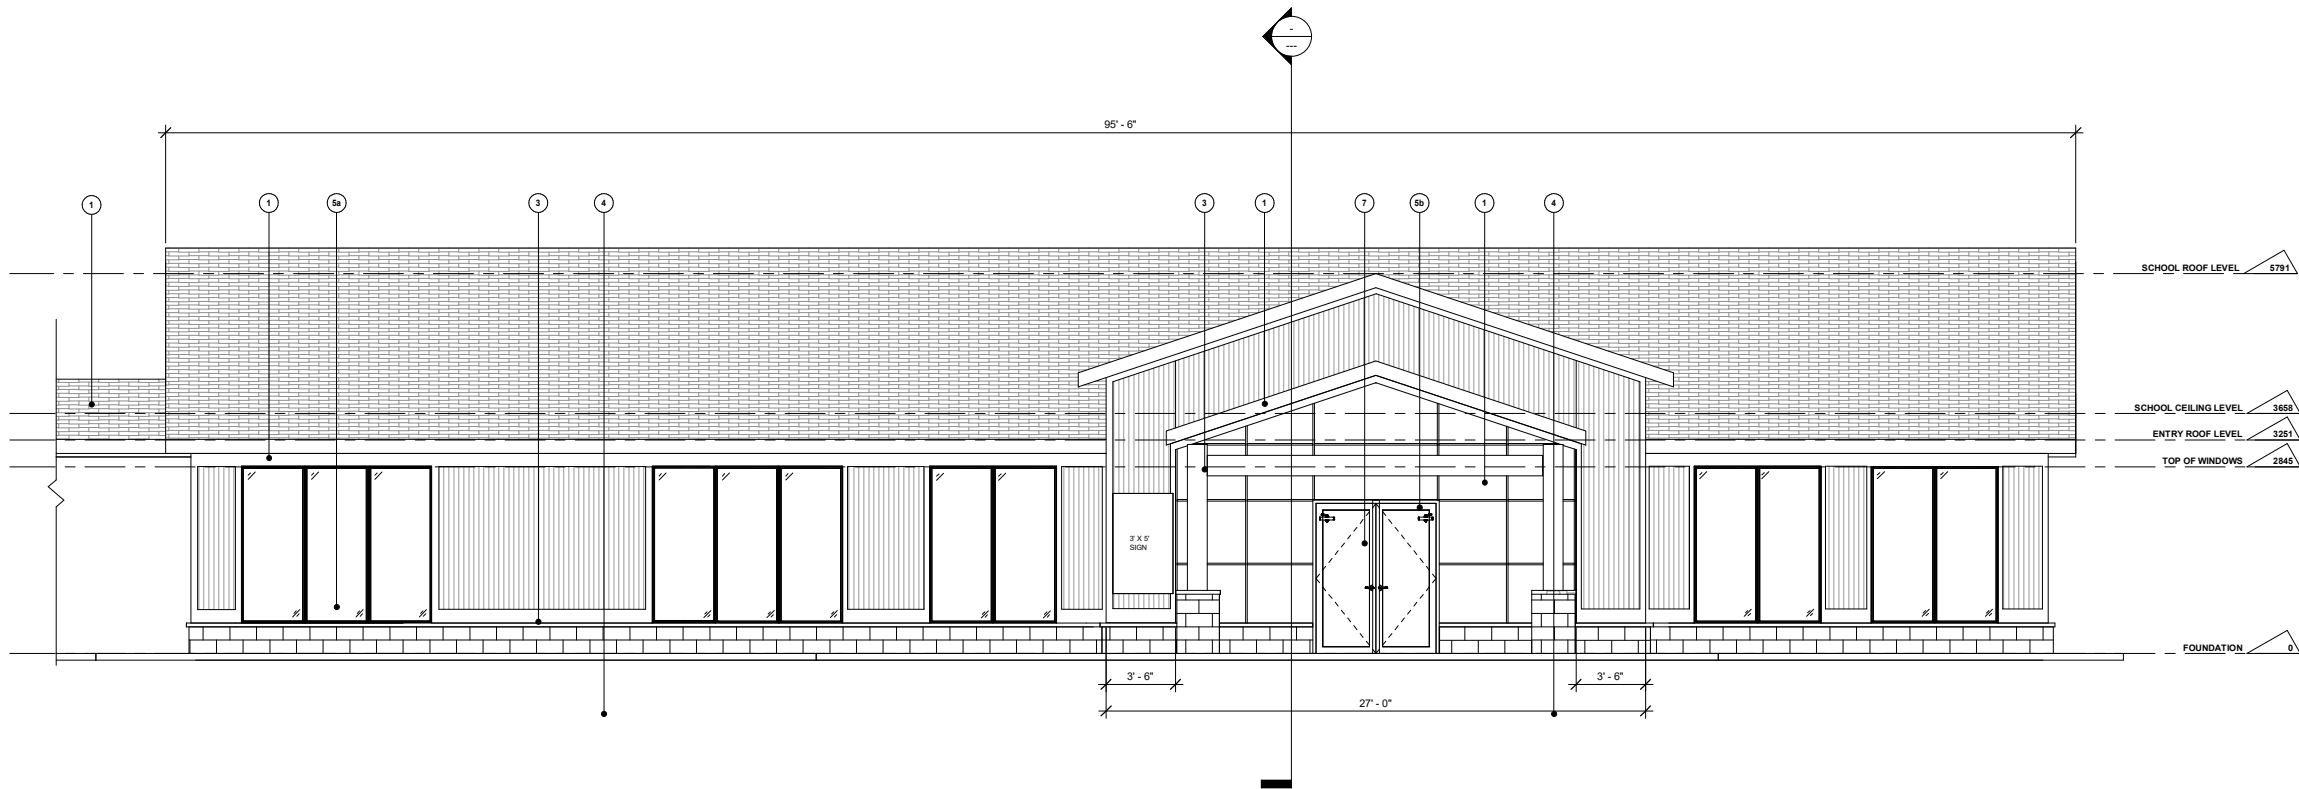

1 EXTERIOR ELEVATIONS - PLAN SOUTH - SCHOOL BUILDING
SCALE: 1/4" = 1'-0"

EXTERIOR FINISH NOTES

- 1 ASPHALT SHINGLE ROOF - HIGH DURABILITY
- 2 PREFINISHED VERTICAL CORRUGATED METAL, GALVALUME FINISH, MS-4
- 3 HARDIEPANEL® VERTICAL SIDING SELECT CEDARMILL OR EQUAL
- 4 STONE VENEER MASONRY BRICK, BR-1
- 5a STOREFRONT, CHARCOAL ALUMINUM
- 5b CURTAINWALL, CHARCOAL ALUMINUM
- 6 STRUCTURAL COLUMNS, WOOD FINISH, C-1
- 7 BACKLIT LED SIGNAGE
- 8 EXTERIOR ACCENT LIGHTING TO BE PLACED IN STRATEGIC LOCATIONS.
*TUBE LED WALL SCONCE BY WAC LIGHTING OR SIMILAR.

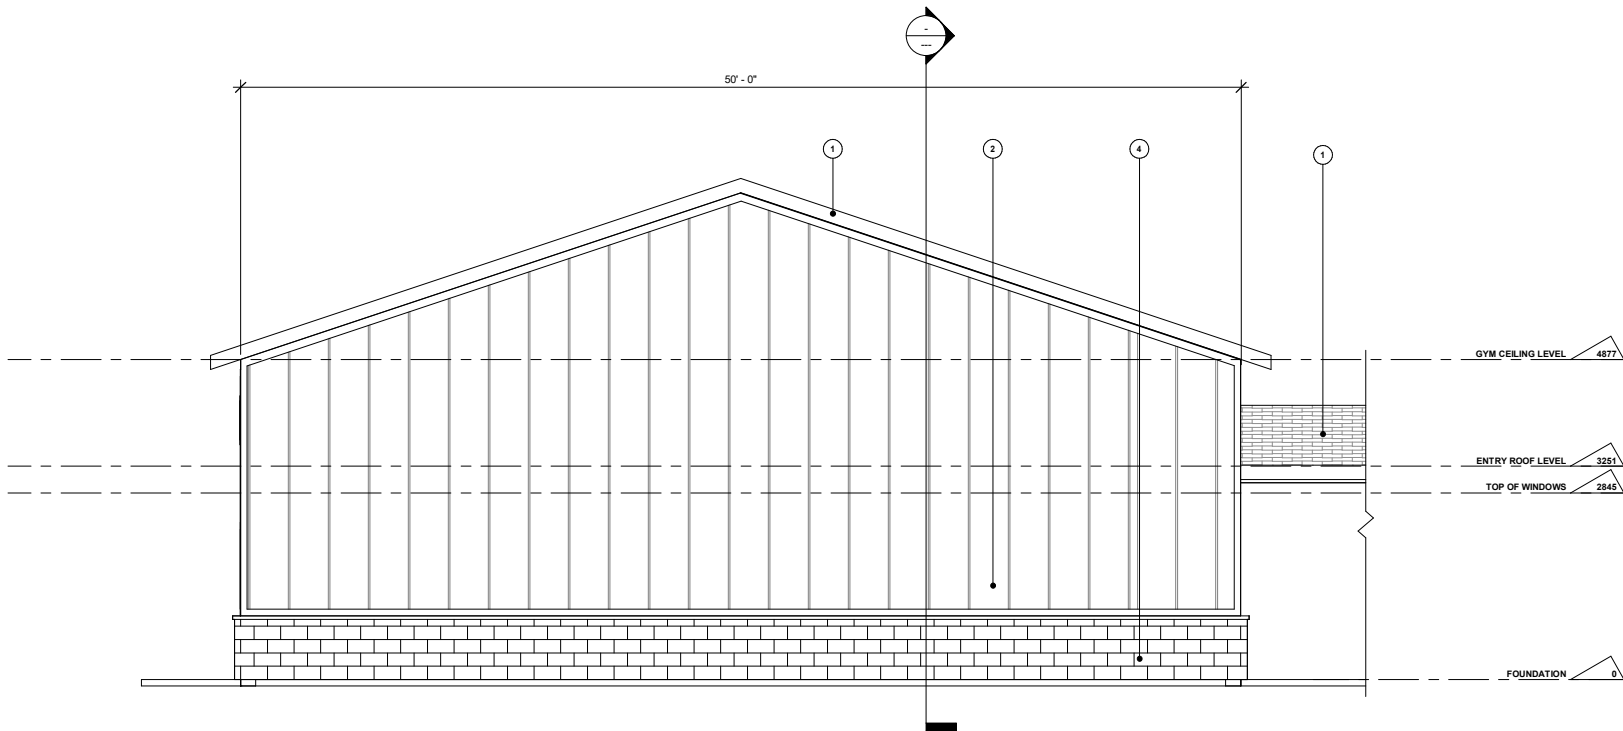

2 EXTERIOR ELEVATIONS - PLAN SOUTH - GYMNASIUM
SCALE: 1/4" = 1'-0"



20 CHURCH STREET
HARTFORD, CT 06103
WWW.INFINITYGROUPUS.COM

THIS DRAWING IS CONFIDENTIAL

ADDITIONALLY, ALL IMAGES, WRITTEN INFORMATION, AND CREATIVE DIRECTION DEPICTED ON THIS PAGE IS THE SOLE PROPERTY OF INFINITY GROUP.

REPRODUCTION AND/OR DISEMINATION OF THE INTELLECTUAL PROPERTY DESCRIBED ABOVE IS STRICTLY PROHIBITED, UNLESS WRITTEN CONSENT IS PROVIDED BY INFINITY GROUP.



REVISIONS:

No.	Description	Date

NEW CAMPUS -
NEW ENGLAND

PROJECT NO: APPROVED BY CLIENT

EXTERIOR ELEVATIONS -
PLAN SOUTH

A5.3

DRAFT: APPROVED


DRAWN BY:

Author

SCALE:
1/4" = 1'-0"

DATE:

6/11/2020
8:24:49 AM

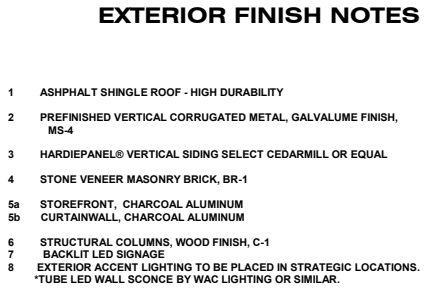

2 EXTERIOR ELEVATION - GYMNASIUM - PLAN WEST 2.0
SCALE: 1/4" = 1'-0"



THIS DRAWING IS CONFIDENTIAL

ADDITIONALLY, ALL IMAGES
WRITTEN INFORMATION,
AND CREATIVE DIRECTION
DEPICTED ON THIS PAGE IS
THE SOLE PROPERTY OF
INFINITY GROUP.

REPRODUCTION AND/ OR
DISEMINATION OF THE
INTELLECTUAL PROPERTY
DESCRIBED ABOVE IS
STRICTLY PROHIBITED,
UNLESS WRITTEN CONSENT
IS PROVIDED BY INFINITY
GROUP.



REVISIONS:

[illegible]NEW CAMPUS -
NEW ENGLAND

PROJECT NO:	APPROVED BY CLIENT
-------------	--------------------

EXTERIOR ELEVATIONS
PLAN WEST


A5.4

DRAFT: **APPROVED**

SCALE:
1/4" = 1'-0"

DRAWN BY:


DATE:
6/11/2020
8:24:50 AM

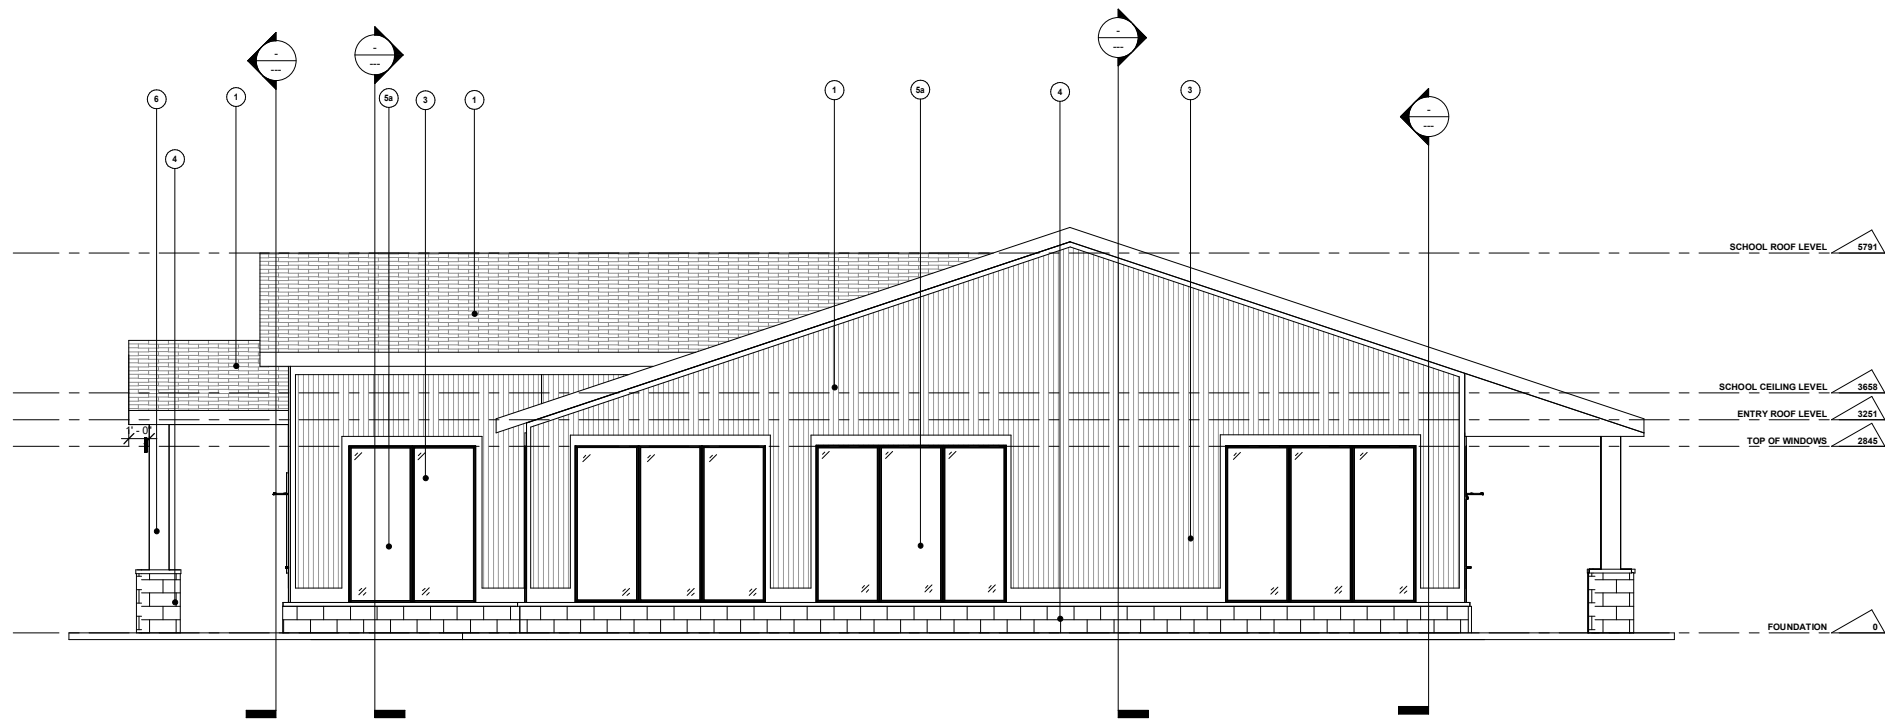

EXTERIOR FINISH NOTES

- 1 ASPHALT SHINGLE ROOF - HIGH DURABILITY
- 2 PREFINISHED VERTICAL CORRUGATED METAL, GALVALUME FINISH, MS-4
- 3 HARDIEPANEL® VERTICAL SIDING SELECT CEDARMILL OR EQUAL
- 4 STONE VENEER MASONRY BRICK, BR-1
- 5a STOREFRONT, CHARCOAL ALUMINUM
- 5b CURTAINWALL, CHARCOAL ALUMINUM
- 6 STRUCTURAL COLUMNS, WOOD FINISH, C-1
- 7 BACKLIT LED SIGNAGE
- 8 EXTERIOR ACCENT LIGHTING TO BE PLACED IN STRATEGIC LOCATIONS. *TUBE LED WALL SCONCE BY WAC LIGHTING OR SIMILAR.

1 EXTERIOR ELEVATIONS - PLAN EAST 2.0
SCALE: 1/4" = 1'-0"

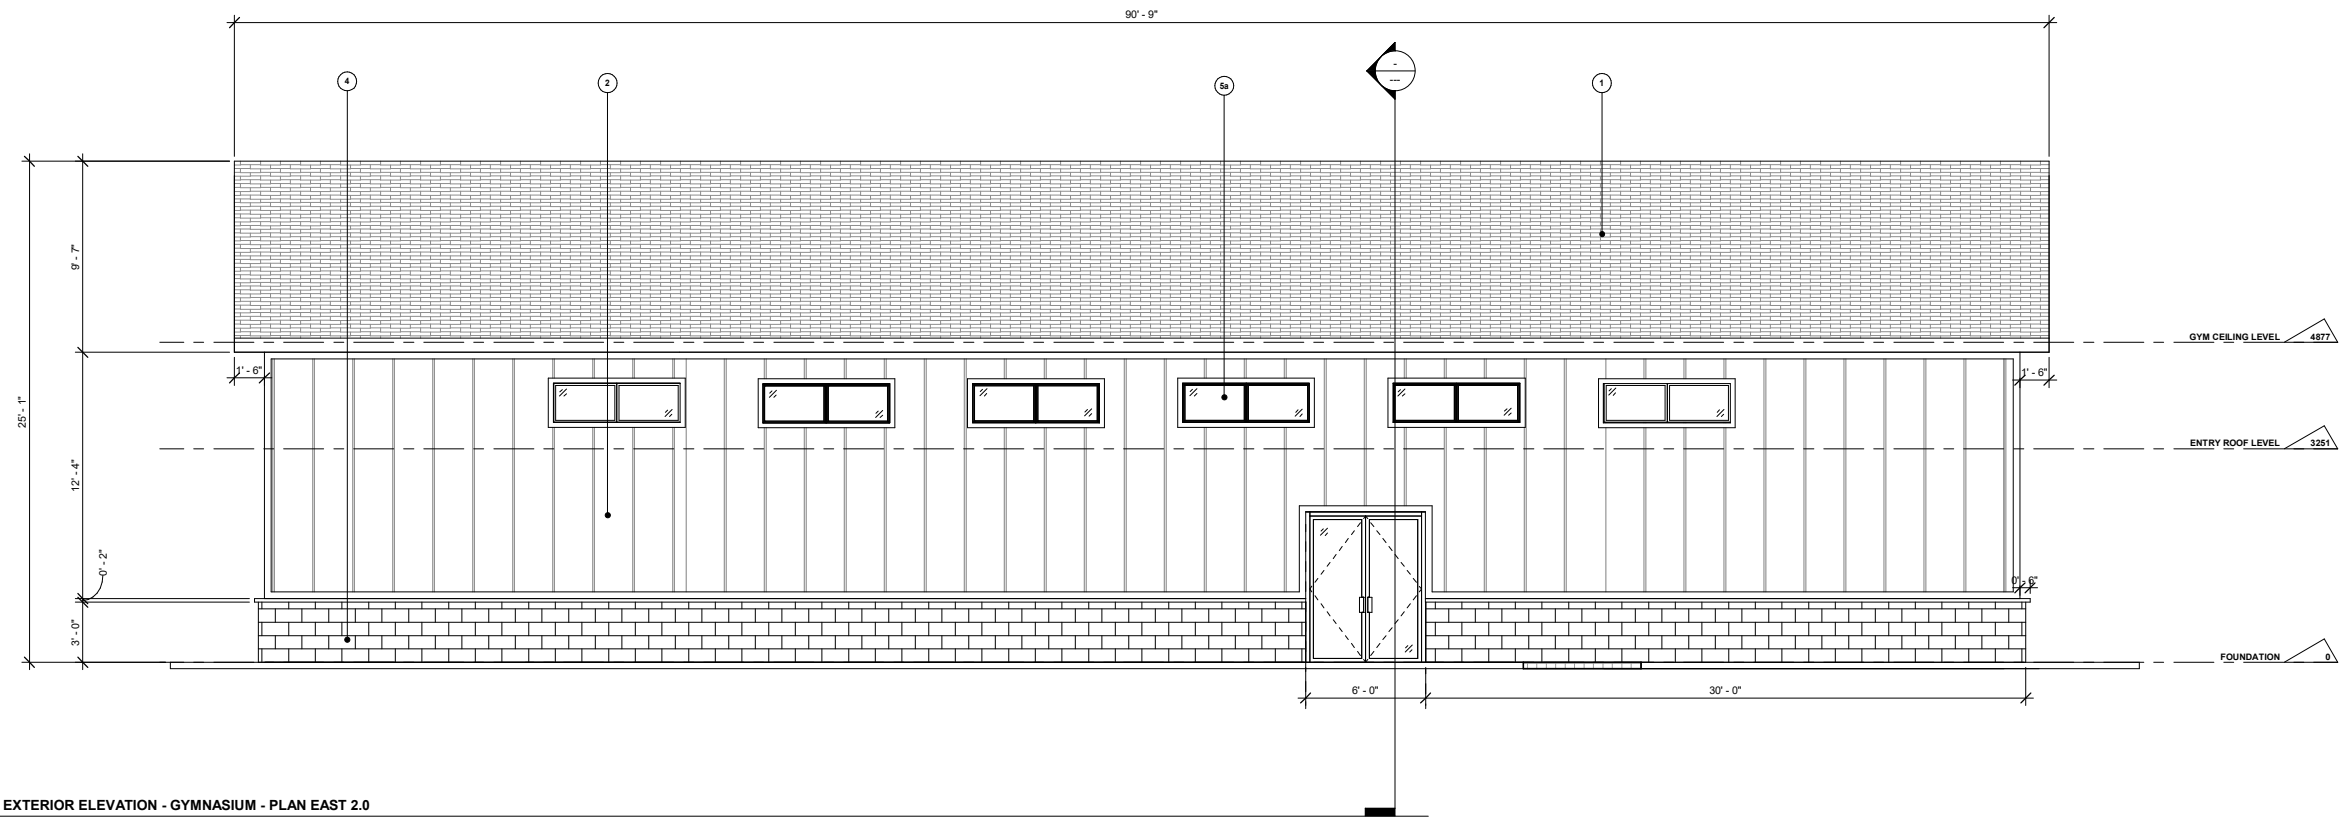

2 EXTERIOR ELEVATION - GYMNASIUM - PLAN EAST 2.0
SCALE: 1/4" = 1'-0"



THIS DRAWING IS CONFIDENTIAL

ADDITIONALLY, ALL IMAGES, WRITTEN INFORMATION, AND CREATIVE DIRECTION DEPICTED ON THIS PAGE IS THE SOLE PROPERTY OF INFINITY GROUP.

REPRODUCTION AND/OR DISEMINATION OF THE INTELLECTUAL PROPERTY DESCRIBED ABOVE IS STRICTLY PROHIBITED, UNLESS WRITTEN CONSENT IS PROVIDED BY INFINITY GROUP.



REVISIONS:

No.	Description	Date

NEW CAMPUS - NEW ENGLAND

PROJECT NO. APPROVED BY CLIENT

EXTERIOR ELEVATIONS - PLAN EAST

A5.5

DRAFT: APPROVED	DRAWN BY: Author
SCALE: 1/4" = 1'-0"	DATE: 6/11/2020 8:24:52 AM



20 CHURCH STREET
HARTFORD, CT 06103

THIS DRAWING IS CONFIDENTIAL

ADDITIONALLY, ALL IMAGES,
WRITTEN INFORMATION,
AND CREATIVE DIRECTION
DEPICTED ON THIS PAGE IS
THE SOLE PROPERTY OF
INFINITY GROUP.

REPRODUCTION AND/OR
DISEMINATION OF THE
INTELLECTUAL PROPERTY
DESCRIBED ABOVE IS
STRICTLY PROHIBITED.
UNLESS WRITTEN CONSENT
IS PROVIDED BY INFINITY
GROUP.



REVISIONS:

[illegible]NEW CAMPUS -
NEW ENGLAND

PROJECT NO:	APPROVED BY CLIENT
-------------	--------------------

ISOMETRIC VIEWS

A8

DRAFT: **APPROVED**

	DRAWN BY
--	----------

Author

SCAU

DATE:

6/11/2020
8:24:57 AM