


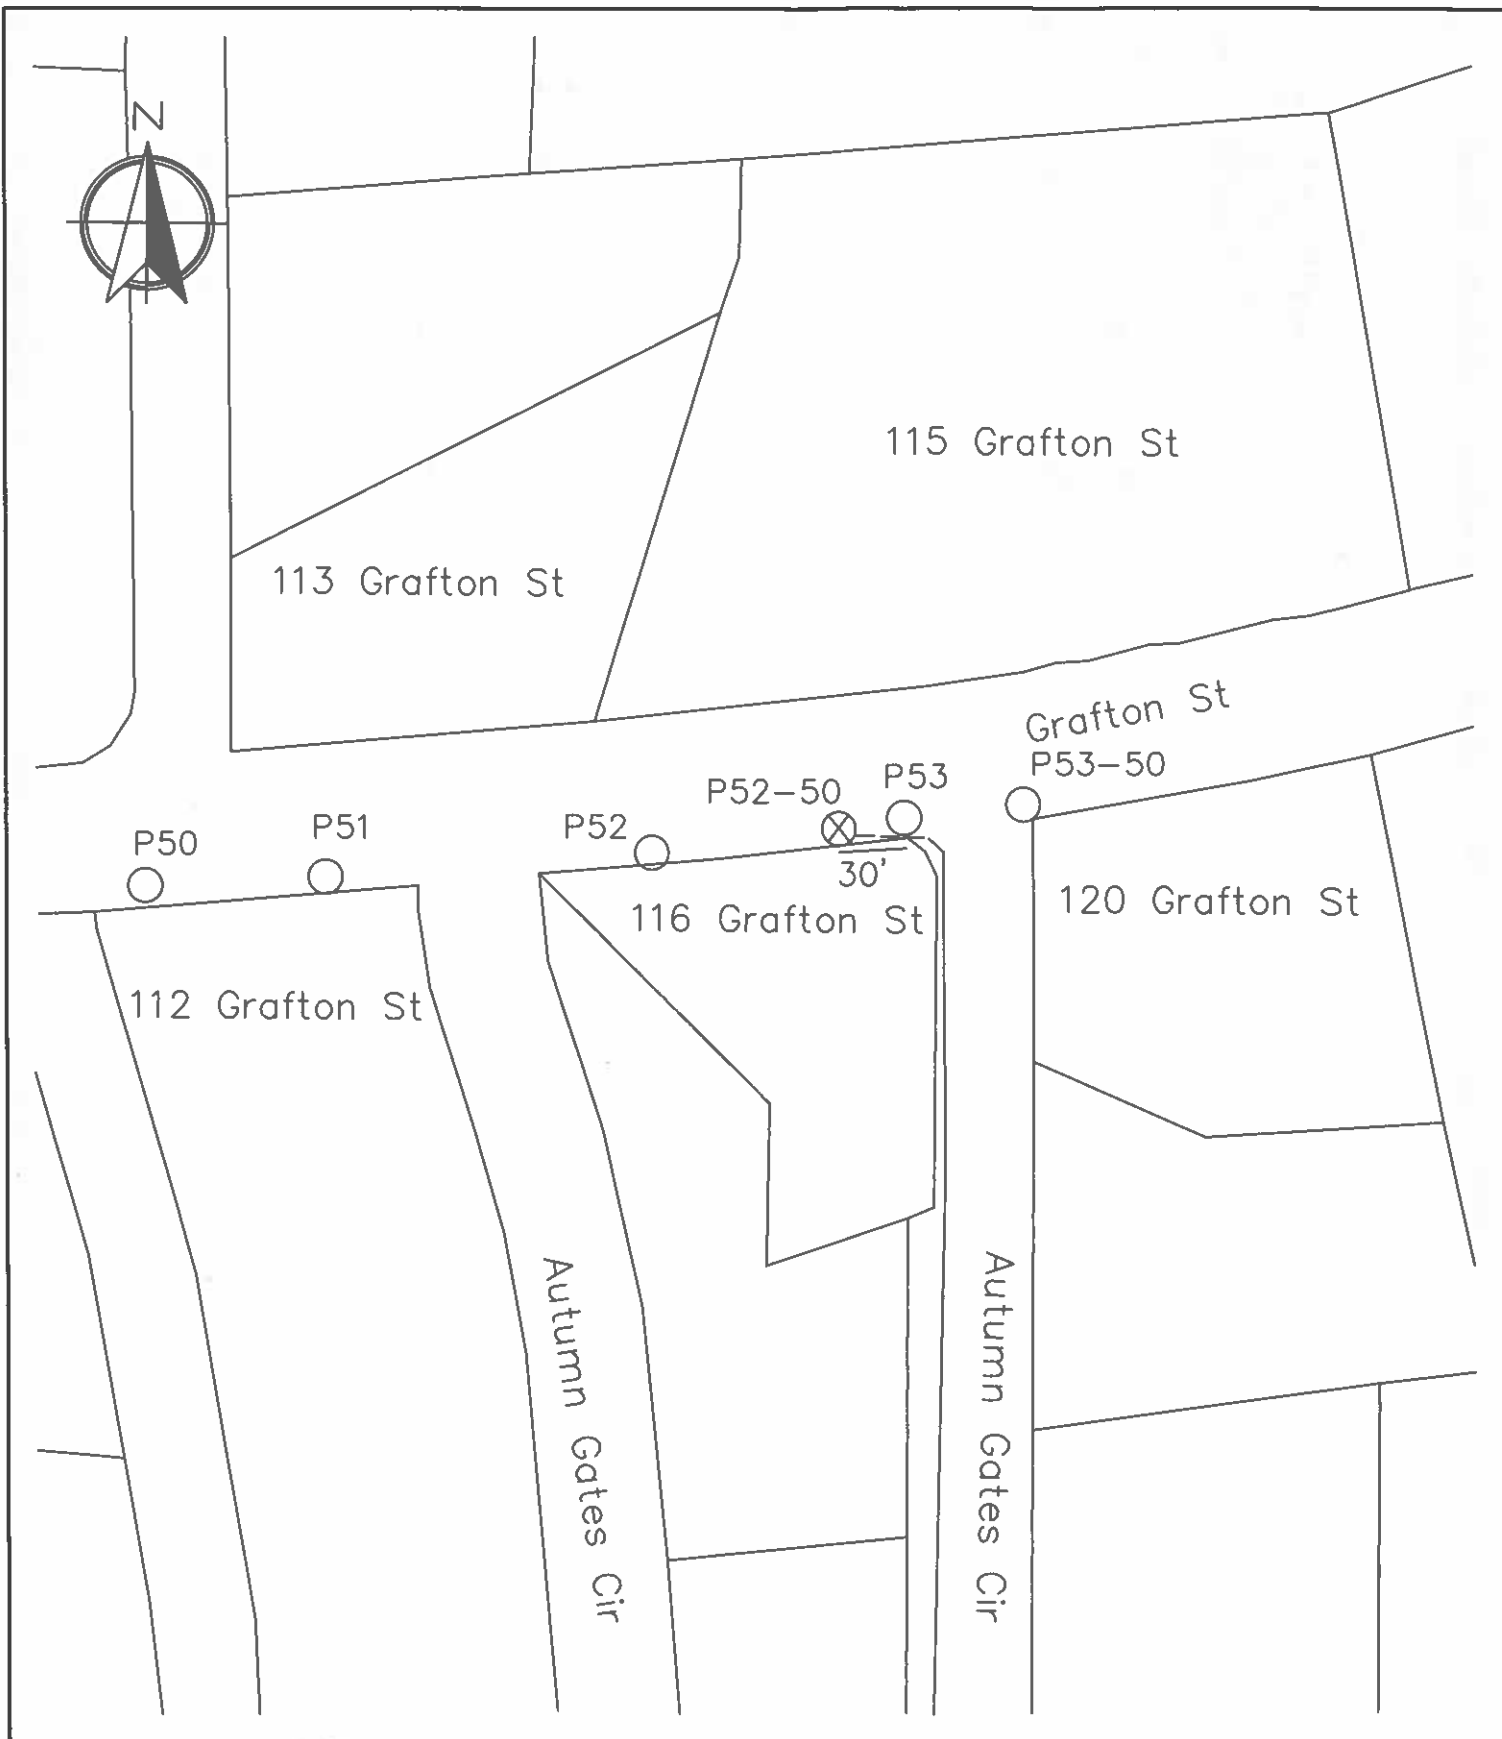

LEGEND ○ Existing JO Pole — Proposed Conduit ⊗ Proposed JO Pole — Existing Conduit		Petition Sketch Grafton St Millbury, MA Including midspan pole 52-50 along with proposed conduit over to autumn gates cir.		Date: 2/3/24 Designer: WILLR6 W/R: 30902928
			nationalgrid	