

This drawing and the design and construction features disclosed are proprietary to Gale Associates, Inc. and shall not be altered or reused in whole or part without the express written permission of Gale Associates, Inc. Copyright©2020

MILLBURY JR/SR HIGH SCHOOL
ATHLETIC CAMPUS RENOVATIONS
12 MARTIN STREET
MILLBURY, MA 01527

MILLBURY PUBLIC SCHOOLS
12 MARTIN STREET
MILLBURY, MA 01527

NO.	DATE	DESCRIPTION	BY
PROJECT NO.		716383	
CADD FILE	716383_SITE-LAYOUT		
DESIGNED BY	DFN		
DRAWN BY	DFN		
CHECKED BY	JMP		
DATE	03/02/2020		
DRAWING SCALE	N.T.S.		

GRAPHIC SCALE


SHEET TITLE

SYNTHETIC TURF
CROSS SECTIONS
SHEET 2 OF 2


DRAWING NO.

CS-2

OF 2

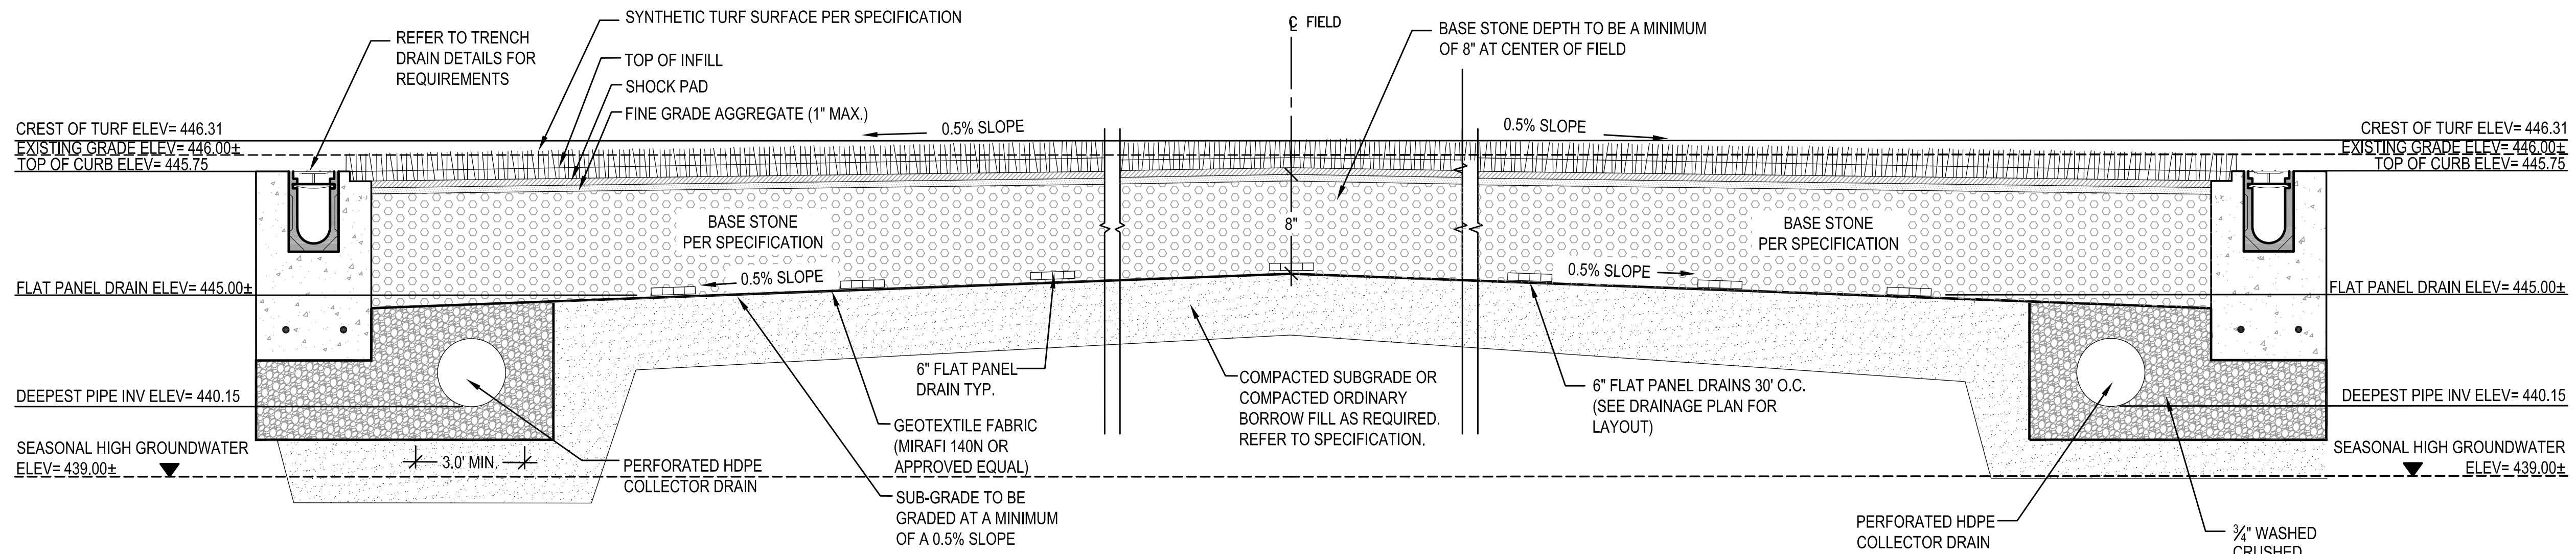

SECTION THROUGH TRACK FIELD

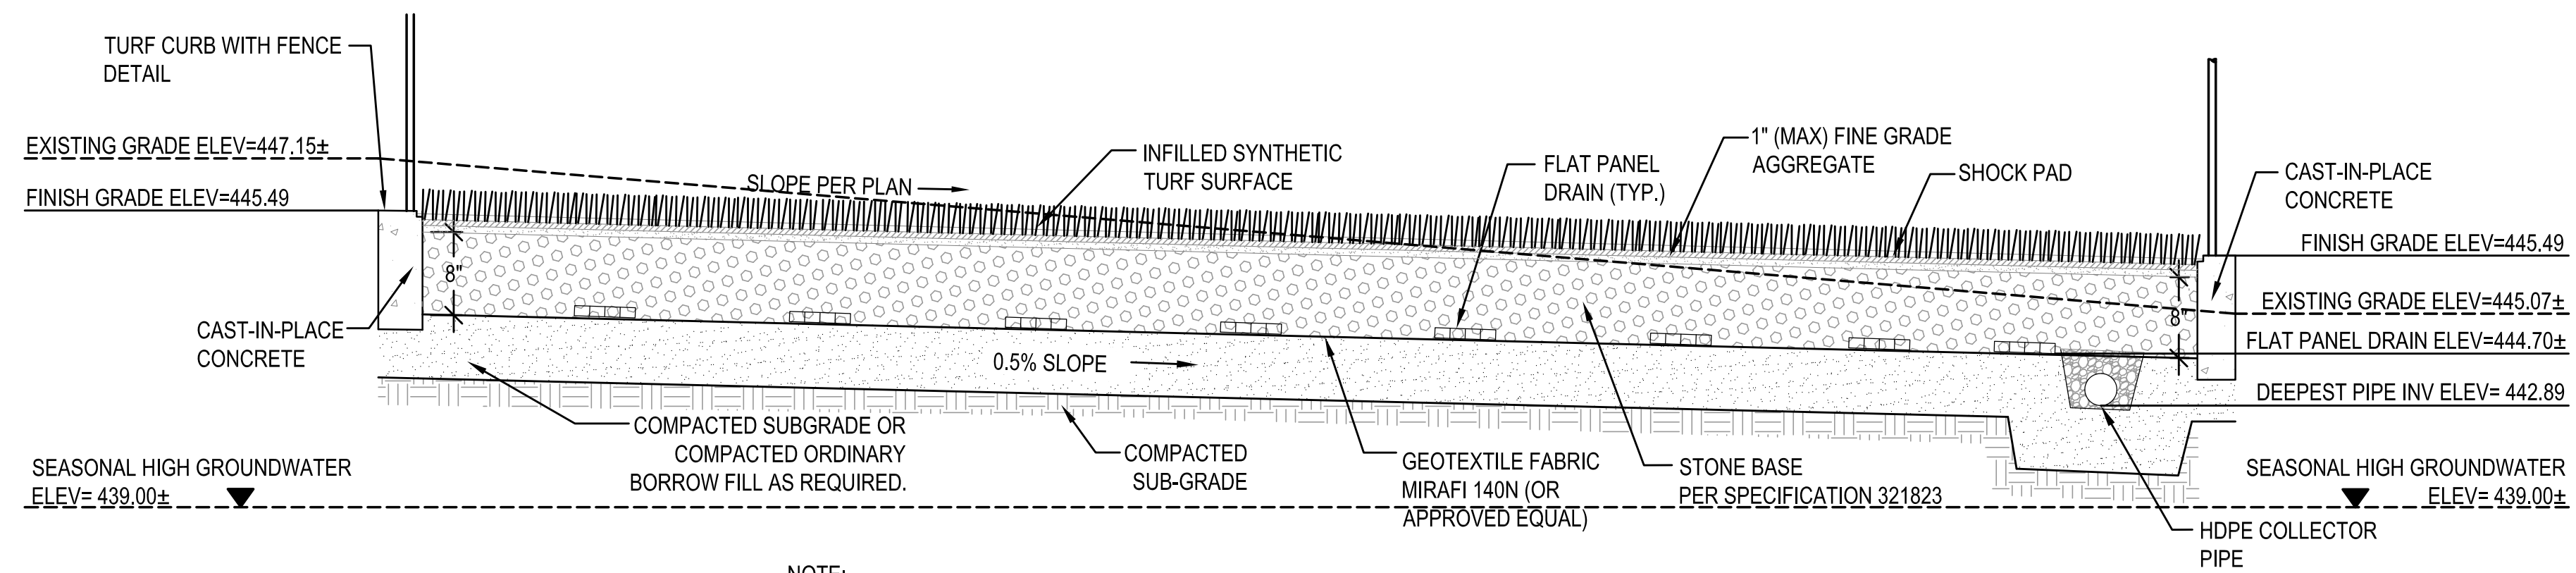

NOTE:
1. GRADES SHOWN WITHIN FIELD LIMITS ARE
CALCULATED TO TOP OF INFILL.

SECTION THROUGH SYNTHETIC TURF SOFTBALL FIELD