




Milbury High School Site Lighting



NOTES:

- MOUNTING HEIGHTS: 15'-0" ABOVE GRADE
- TASK HEIGHT: 0" ABOVE GRADE
- CALCULATION POINT SPACING: 10'X10' OC

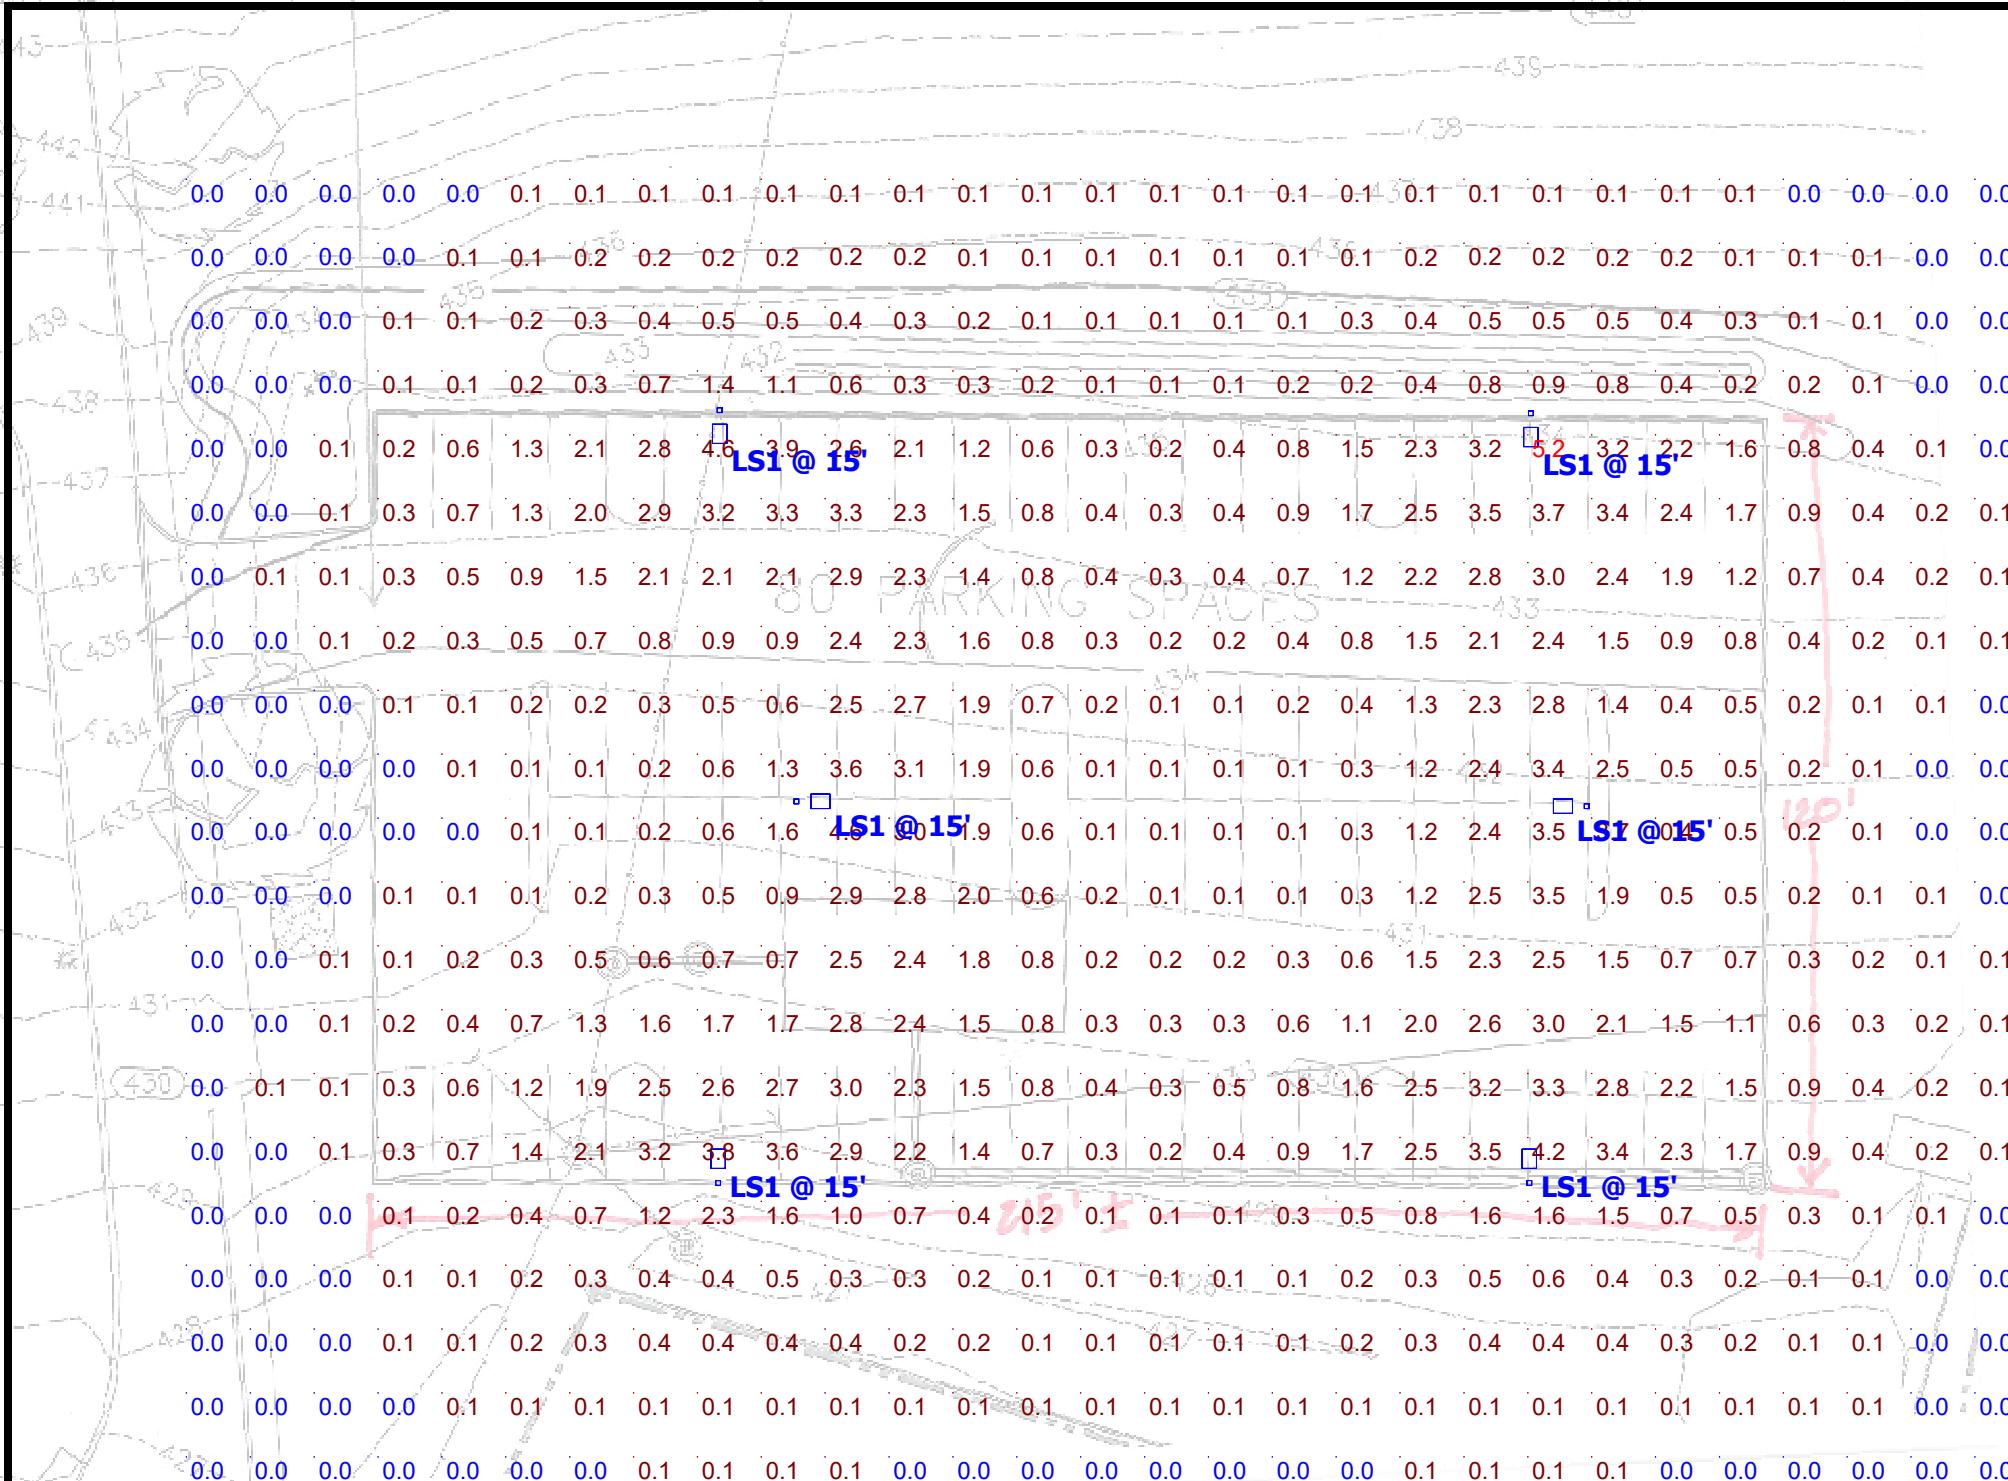

Plan View

Scale - 1" = 30ft

SCHEDULE

SYMBOL	LABEL	QUANTITY	MANUFACTURER	CATALOG NUMBER	DESCRIPTION	LAMP	# OF LAMPS	LUMENS PER LAMP	LLF	WATTAGE
□	LS1	6	Lithonia Lighting	DSX0 LED P3 40K T3M MVOLT	DSX0 LED P3 40K T3M MVOLT	LED	1	8205	0.9	71

STATISTICS

DESCRIPTION	SYMBOL	AVG.	MAX	MIN.	MAX/MIN	Avg/Min
Calc Zone #1	+	0.7 fc	5.2 fc	0.0 fc	N/A	N/A

Designer

THF

Date

3/11/2020

Scale

Not to Scale

Drawing No.

Summary