

OWNER:
NAME: TOWN OF MILLBURY, MA
ADDRESS: 127 ELM ST. MILLBURY,
MA 01527
PHONE: 508.865.4710

APPLICANT: SAME AS OWNER

REPAIRING FIRM:
FIRM NAME: WESTON & SAMPSON
ENGINEERS INC.
ADDRESS: 427 MAIN ST. SUITE 400,
WORCESTER, MA 01608
PHONE: 508.762.1676

PROJECT ADDRESS: INTERSECTION
OF NORTH MAIN STREET AND ELM
STREET. SEE PLANS FOR PROJECT
LIMITS.

ASSESSORS MAP AND LOT NUMBER:
MULTIPLE, SEE PLANS

PROPOSED LAND USE:
SAME AS EXISTING, BUSINESS 2
(B-2)

[illegible]

Seal:

Issued For:

STORM WATER MANAGEMENT PLAN

Scale: AS SHOWN

Date: 9-17-2019

Drawn By: DMP

Reviewed By: RC

W&S Project No: 2180403



W&S File No:

Drawing Title:




OVERALL MATERIALS PLAN

Sheet Number:

L3.00

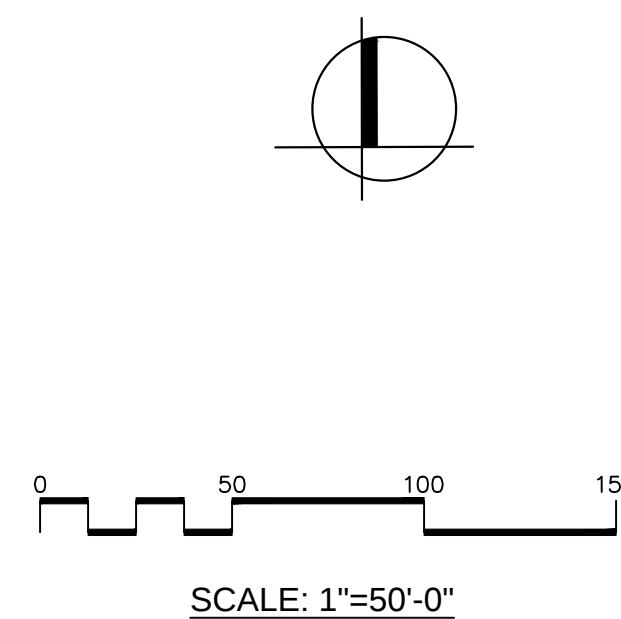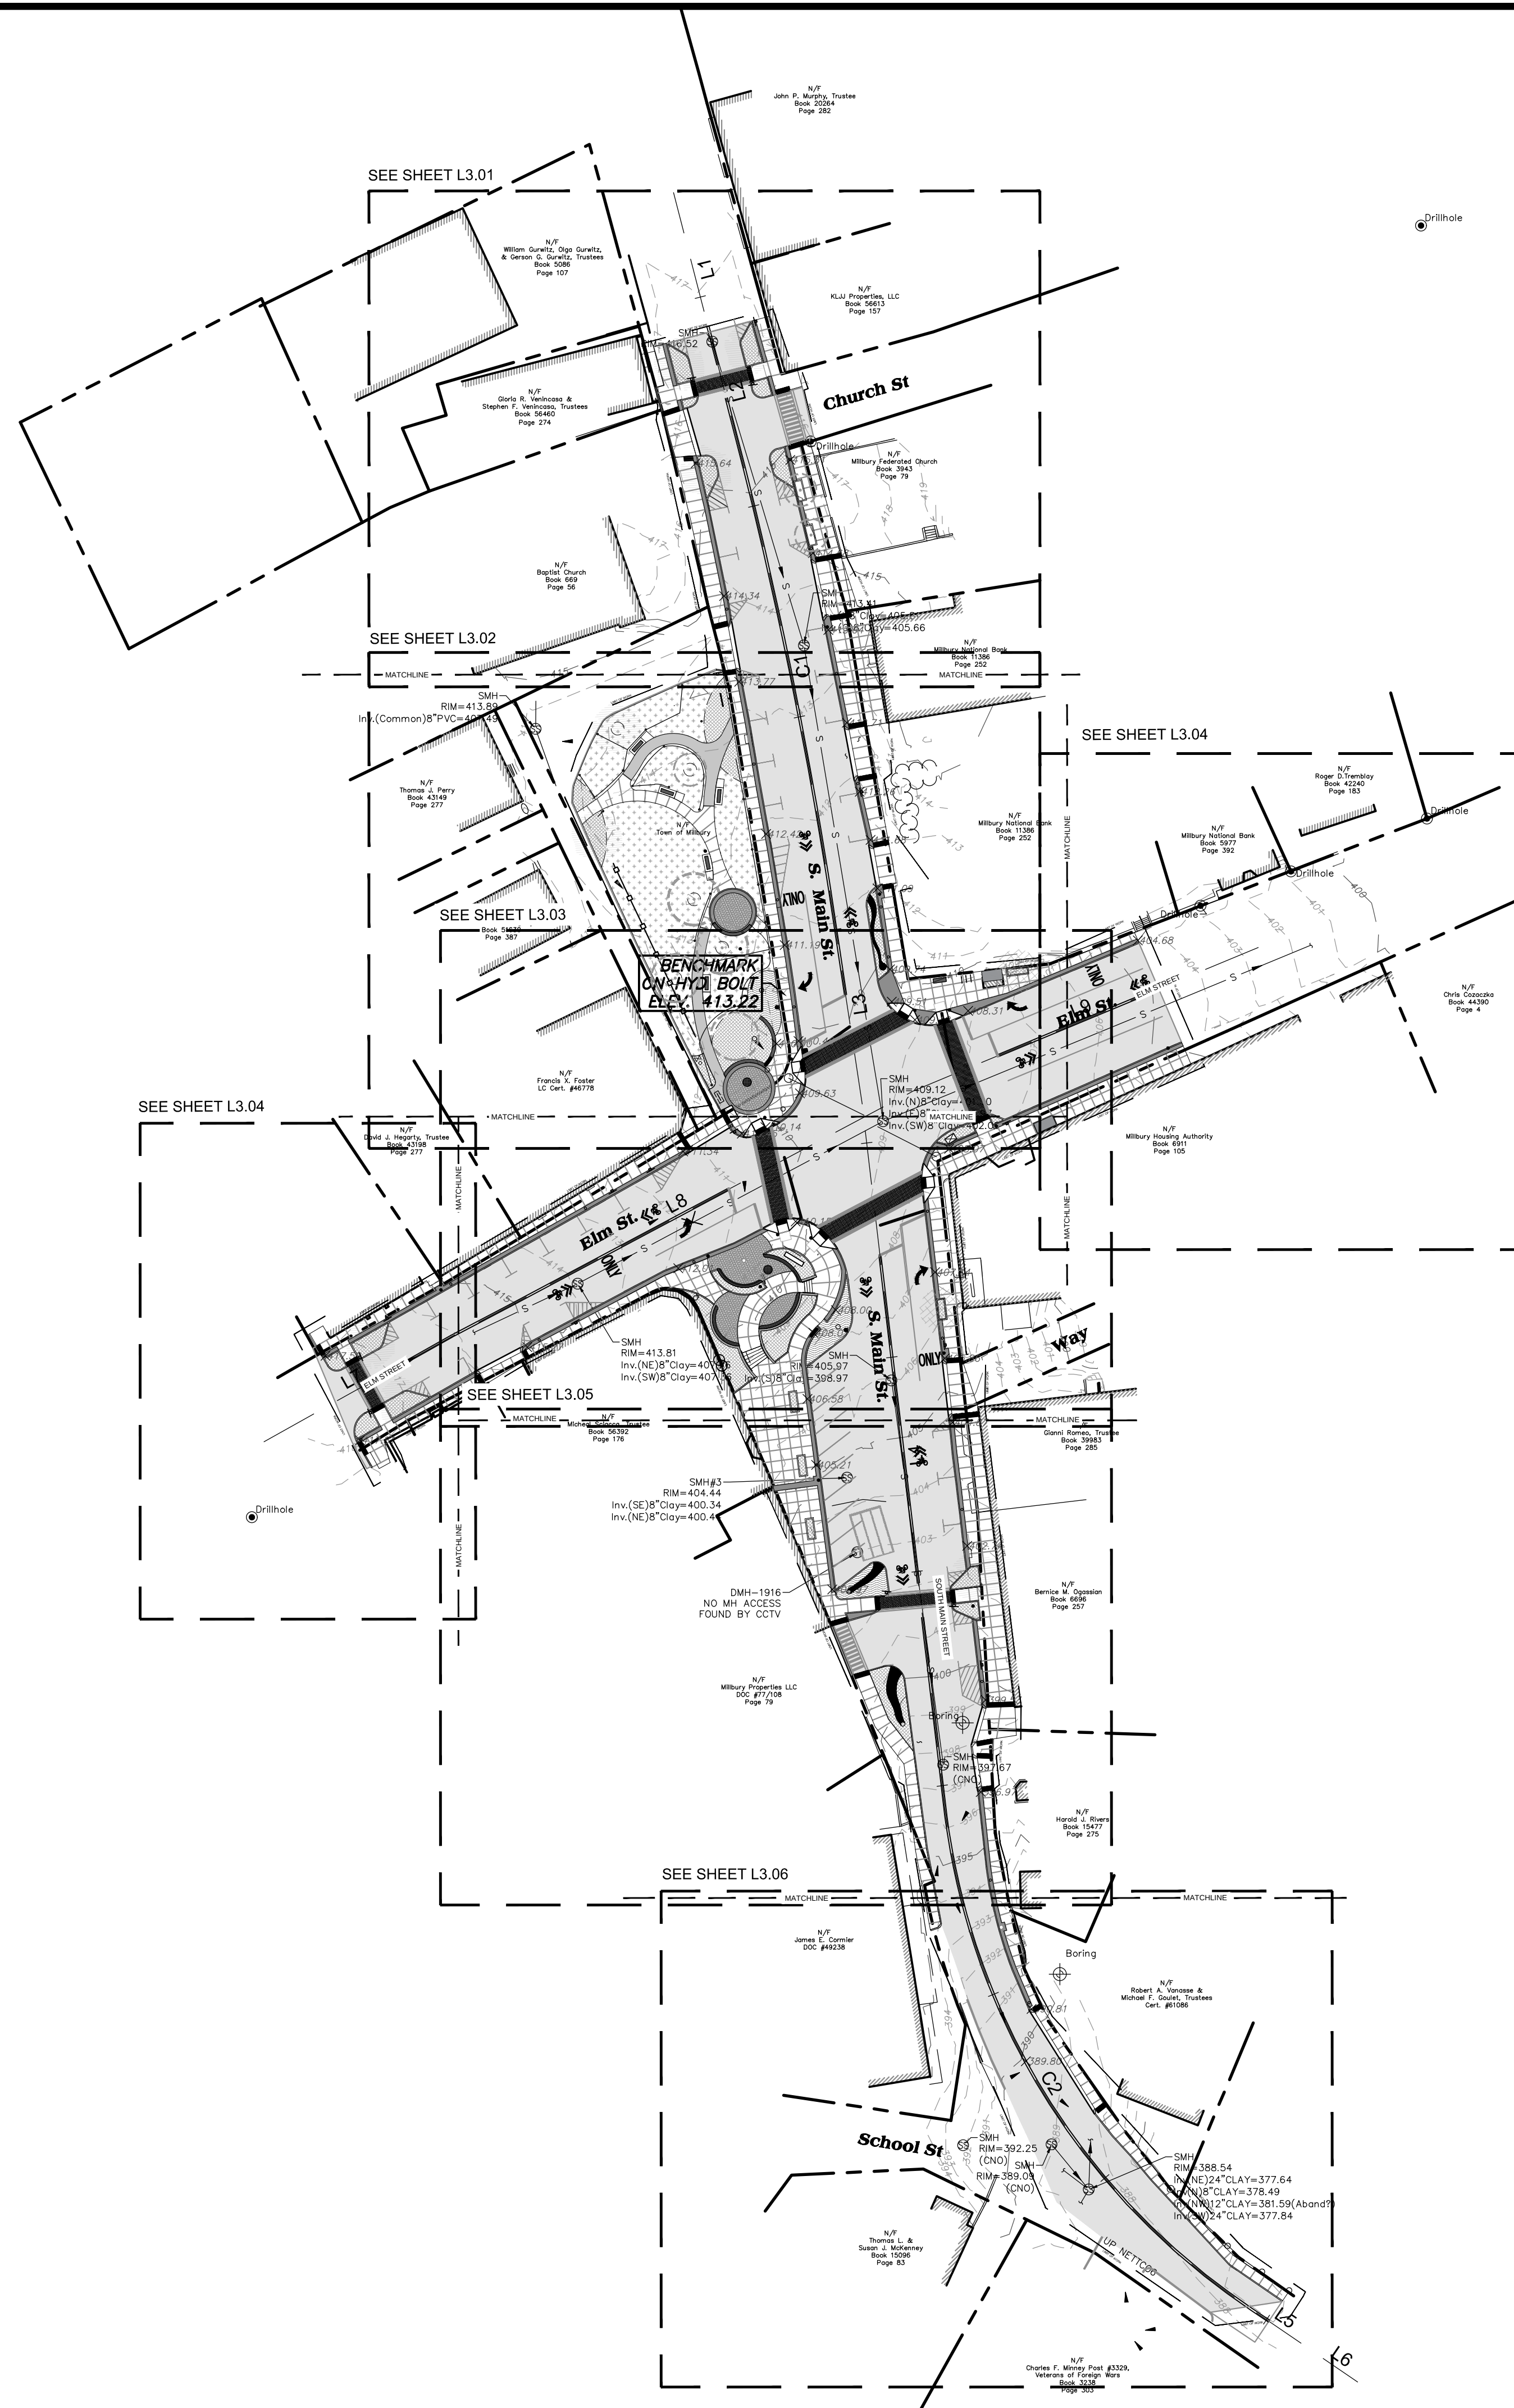

LEGEND

 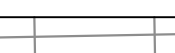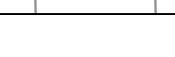- | | |
|---|---|
|  | LIMIT OF WORK |
|  | GRANITE CURB (NEW OR RESET SEE NOTE 1 BELOW) |
|  | BITUMINOUS CONCRETE PAVING - VEHICULAR |
|  | POROUS BITUMINOUS CONCRETE PAVING |
|  | CEMENT CONCRETE PAVING |
|  | POROUS PAVERS |
|  | POROUS PAVER - EDGING |
|  | RESIN CROSS WALKS |
|  | LOAM AND SEED |
|  | RAIN GARDENS |
|  | PLANTING BEDS |

NOTES:

1. CONTRACTOR SHALL RESET EXISTING CURBING APPROVED BY OWNERS REPRESENTATIVE AND PROVIDE NEW GRANITE CURBING AS NEEDED.

N/F
William Gurwitz, Olga Gurwitz,
Gerson G. Gurwitz, Trustees
Book 5086
Page 107

N/F
ia R. Venincasa &
F. Venincasa, Trustees
Book 56460
Page 274

N/F
Baptist Church
Book 669
Page 56

N/F
Millbury Federated Church
Book 3943
Page 79

N/F
Millbury Nati
Book 1
Page

Project:
TOWN OF MILLBURY, MA



DOWNTOWN
REDEVELOPMENT
MILLBURY , MA

Weston & SampsonSM

427 Main Street, Suite 400,
Worcester, MA 01608
508.762.1676 800.SAMPSON
www.westonandsampson.com

OWNER:
NAME: TOWN OF MILLBURY, MA
ADDRESS: 127 ELM ST. MILLBURY,
MA 01527
PHONE: 508.865.4710

APPLICANT: SAME AS OWNER

PREPARING FIRM:
NAME: WESTON & SAMPSON
ENGINEERS INC.
ADDRESS: 427 MAIN ST. SUITE 400,
WORCESTER, MA 01608
PHONE: 508.762.1676

PROJECT ADDRESS: INTERSECTION
OF NORTH MAIN STREET AND ELM
STREET. SEE PLANS FOR PROJECT
LIMITS.

ASSESSORS MAP AND LOT NUMBER
MULTIPLE, SEE PLANS

PROPOSED LAND USE:
SAME AS EXISTING, BUSINESS 2
(B-2)

Revisions:

[illegible]

Seal:

Issued For:

STORM WATER MANAGEMENT PLAN

Scale: AS SHOWN

Date: 9-17-2019

Drawn By: DMP

Reviewed By: RC

Approved By: MSM

W&S Project No: 2180403

W&S File No:

Drawing Title:

MATERIALS
PLAN ENLARGEMENT

Sheet Number:

L3.01

COPYRIGHT 2016 WESTON & SAMPSON

LEGEND

- LIMIT OF WORK
- GRANITE CURB (NEW OR RESET SEE NOTE 1 BELOW)
- BITUMINOUS CONCRETE PAVING - VEHICULAR
- POROUS BITUMINOUS CONCRETE PAVING
- CEMENT CONCRETE PAVING
- POROUS PAVERS
- POROUS PAVER - EDGING
- RESIN CROSS WALKS
- LOAM AND SEED
- RAIN GARDENS
- PLANTING BEDS
- TREE GRATES
- FIRE HYDRANT
- EXPANSION JOINT (EJ), TYP.
- CONTROL JOINT (CJ), TYP.

NOTES:
1. CONTRACTOR SHALL RESET EXISTING CURBING APPROVED BY OWNERS REPRESENTATIVE AND PROVIDE NEW GRANITE CURBING AS NEEDED.

Millbury National Bank
Book 11386
Page 252

Project:
TOWN OF MILLBURY, MA



DOWNTOWN
REDEVELOPMENT
MILLBURY, MA

Weston & Sampson
427 Main Street, Suite 400,
Worcester, MA 01608
508.762.1676 800.SAMPSON
www.westonandsampson.com

OWNER:
NAME: TOWN OF MILLBURY, MA
ADDRESS: 127 ELM ST. MILLBURY,
MA 01527
PHONE: 508.865.4710

APPLICANT: SAME AS OWNER

PREPARING FIRM:
NAME: WESTON & SAMPSON
ENGINEERS INC.
ADDRESS: 427 MAIN ST. SUITE 400,
WORCESTER, MA 01608
PHONE: 508.762.1676

PROJECT ADDRESS: INTERSECTION
OF NORTH MAIN STREET AND ELM
STREET. SEE PLANS FOR PROJECT
LIMITS.

ASSESSORS MAP AND LOT NUMBER:
MULTIPLE, SEE PLANS

PROPOSED LAND USE:
SAME AS EXISTING, BUSINESS 2
(B-2)

Revisions:		
No.	Date	Description
1	9/23/2019	STORM WATER PERMIT

Seal:

Issued For:
STORM WATER
MANAGEMENT PLAN

Scale: AS SHOWN

Date: 9-17-2019

Drawn By: DMP

Reviewed By: RC


Approved By: MSM

W&S Project No: 2180403

W&S File No:

Drawing Title:
MATERIALS
PLAN ENLARGEMENT

Sheet Number:
L3.02

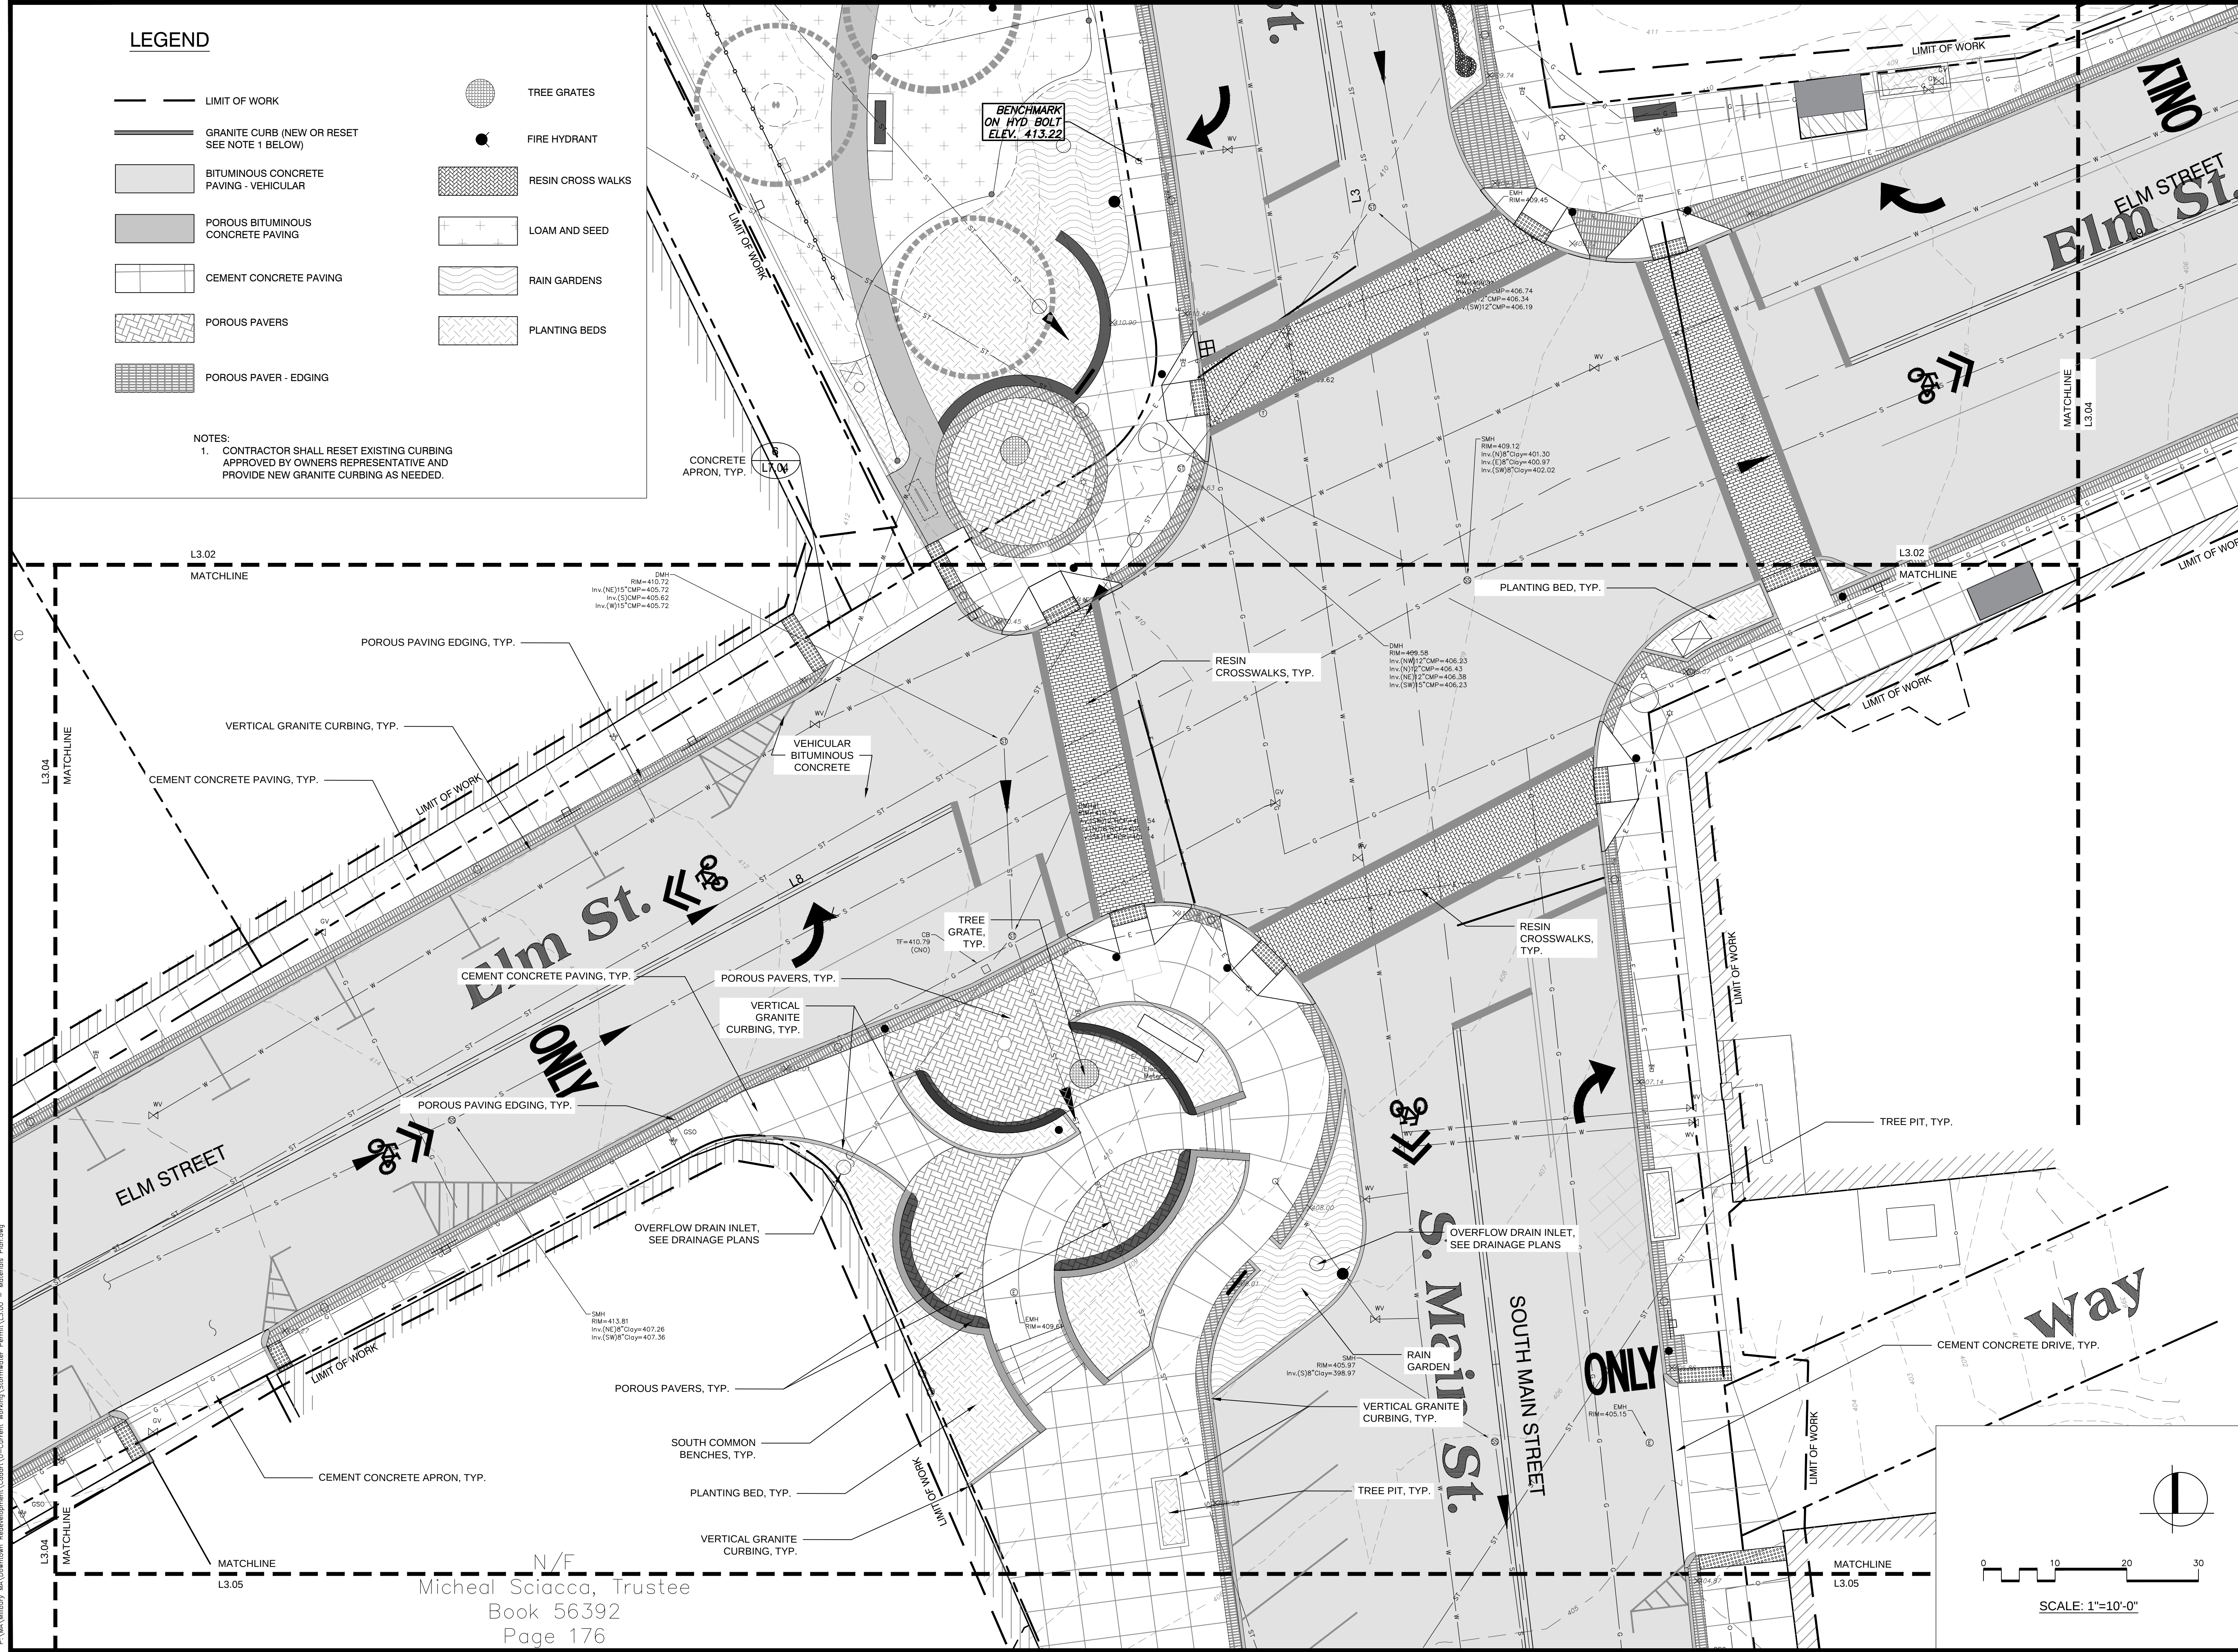

Project:
TOWN OF MILLBURY, MA



DOWNTOWN
REDEVELOPMENT
MILLBURY, MA

Weston & Sampson

427 Main Street, Suite 400,
Worcester, MA 01608
508.762.1676 800.SAMPSON
www.westonandsampson.com

OWNER:
NAME: TOWN OF MILLBURY, MA
ADDRESS: 127 ELM ST. MILLBURY,
MA 01527
PHONE: 508.865.4710

APPLICANT: SAME AS OWNER

PREPARING FIRM:
NAME: WESTON & SAMPSON
ENGINEERS INC.
ADDRESS: 427 MAIN ST. SUITE 400,
WORCESTER, MA 01608
PHONE: 508.762.1676

PROJECT ADDRESS: INTERSECTION
OF NORTH MAIN STREET AND ELM
STREET. SEE PLANS FOR PROJECT
LIMITS.

ASSESSORS MAP AND LOT NUMBER:
MULTIPLE, SEE PLANS

PROPOSED LAND USE:
SAME AS EXISTING, BUSINESS 2
(B-2)

Revisions:		
No.	Date	Description
1	9/23/2019	STORM WATER PERMIT
Seal:		
Issued For:		
STORM WATER MANAGEMENT PLAN		
Scale: AS SHOWN		
Date: 9-17-2019		
Drawn By: DMP		
Reviewed By: RC		
Approved By: MSM		
W&S Project No: 2180403		
W&S File No:		


Drawing Title:

**MATERIALS
PLAN ENLARGEMENT**


Sheet Number:

L3.03

COPYRIGHT 2016 WESTON & SAMPSON

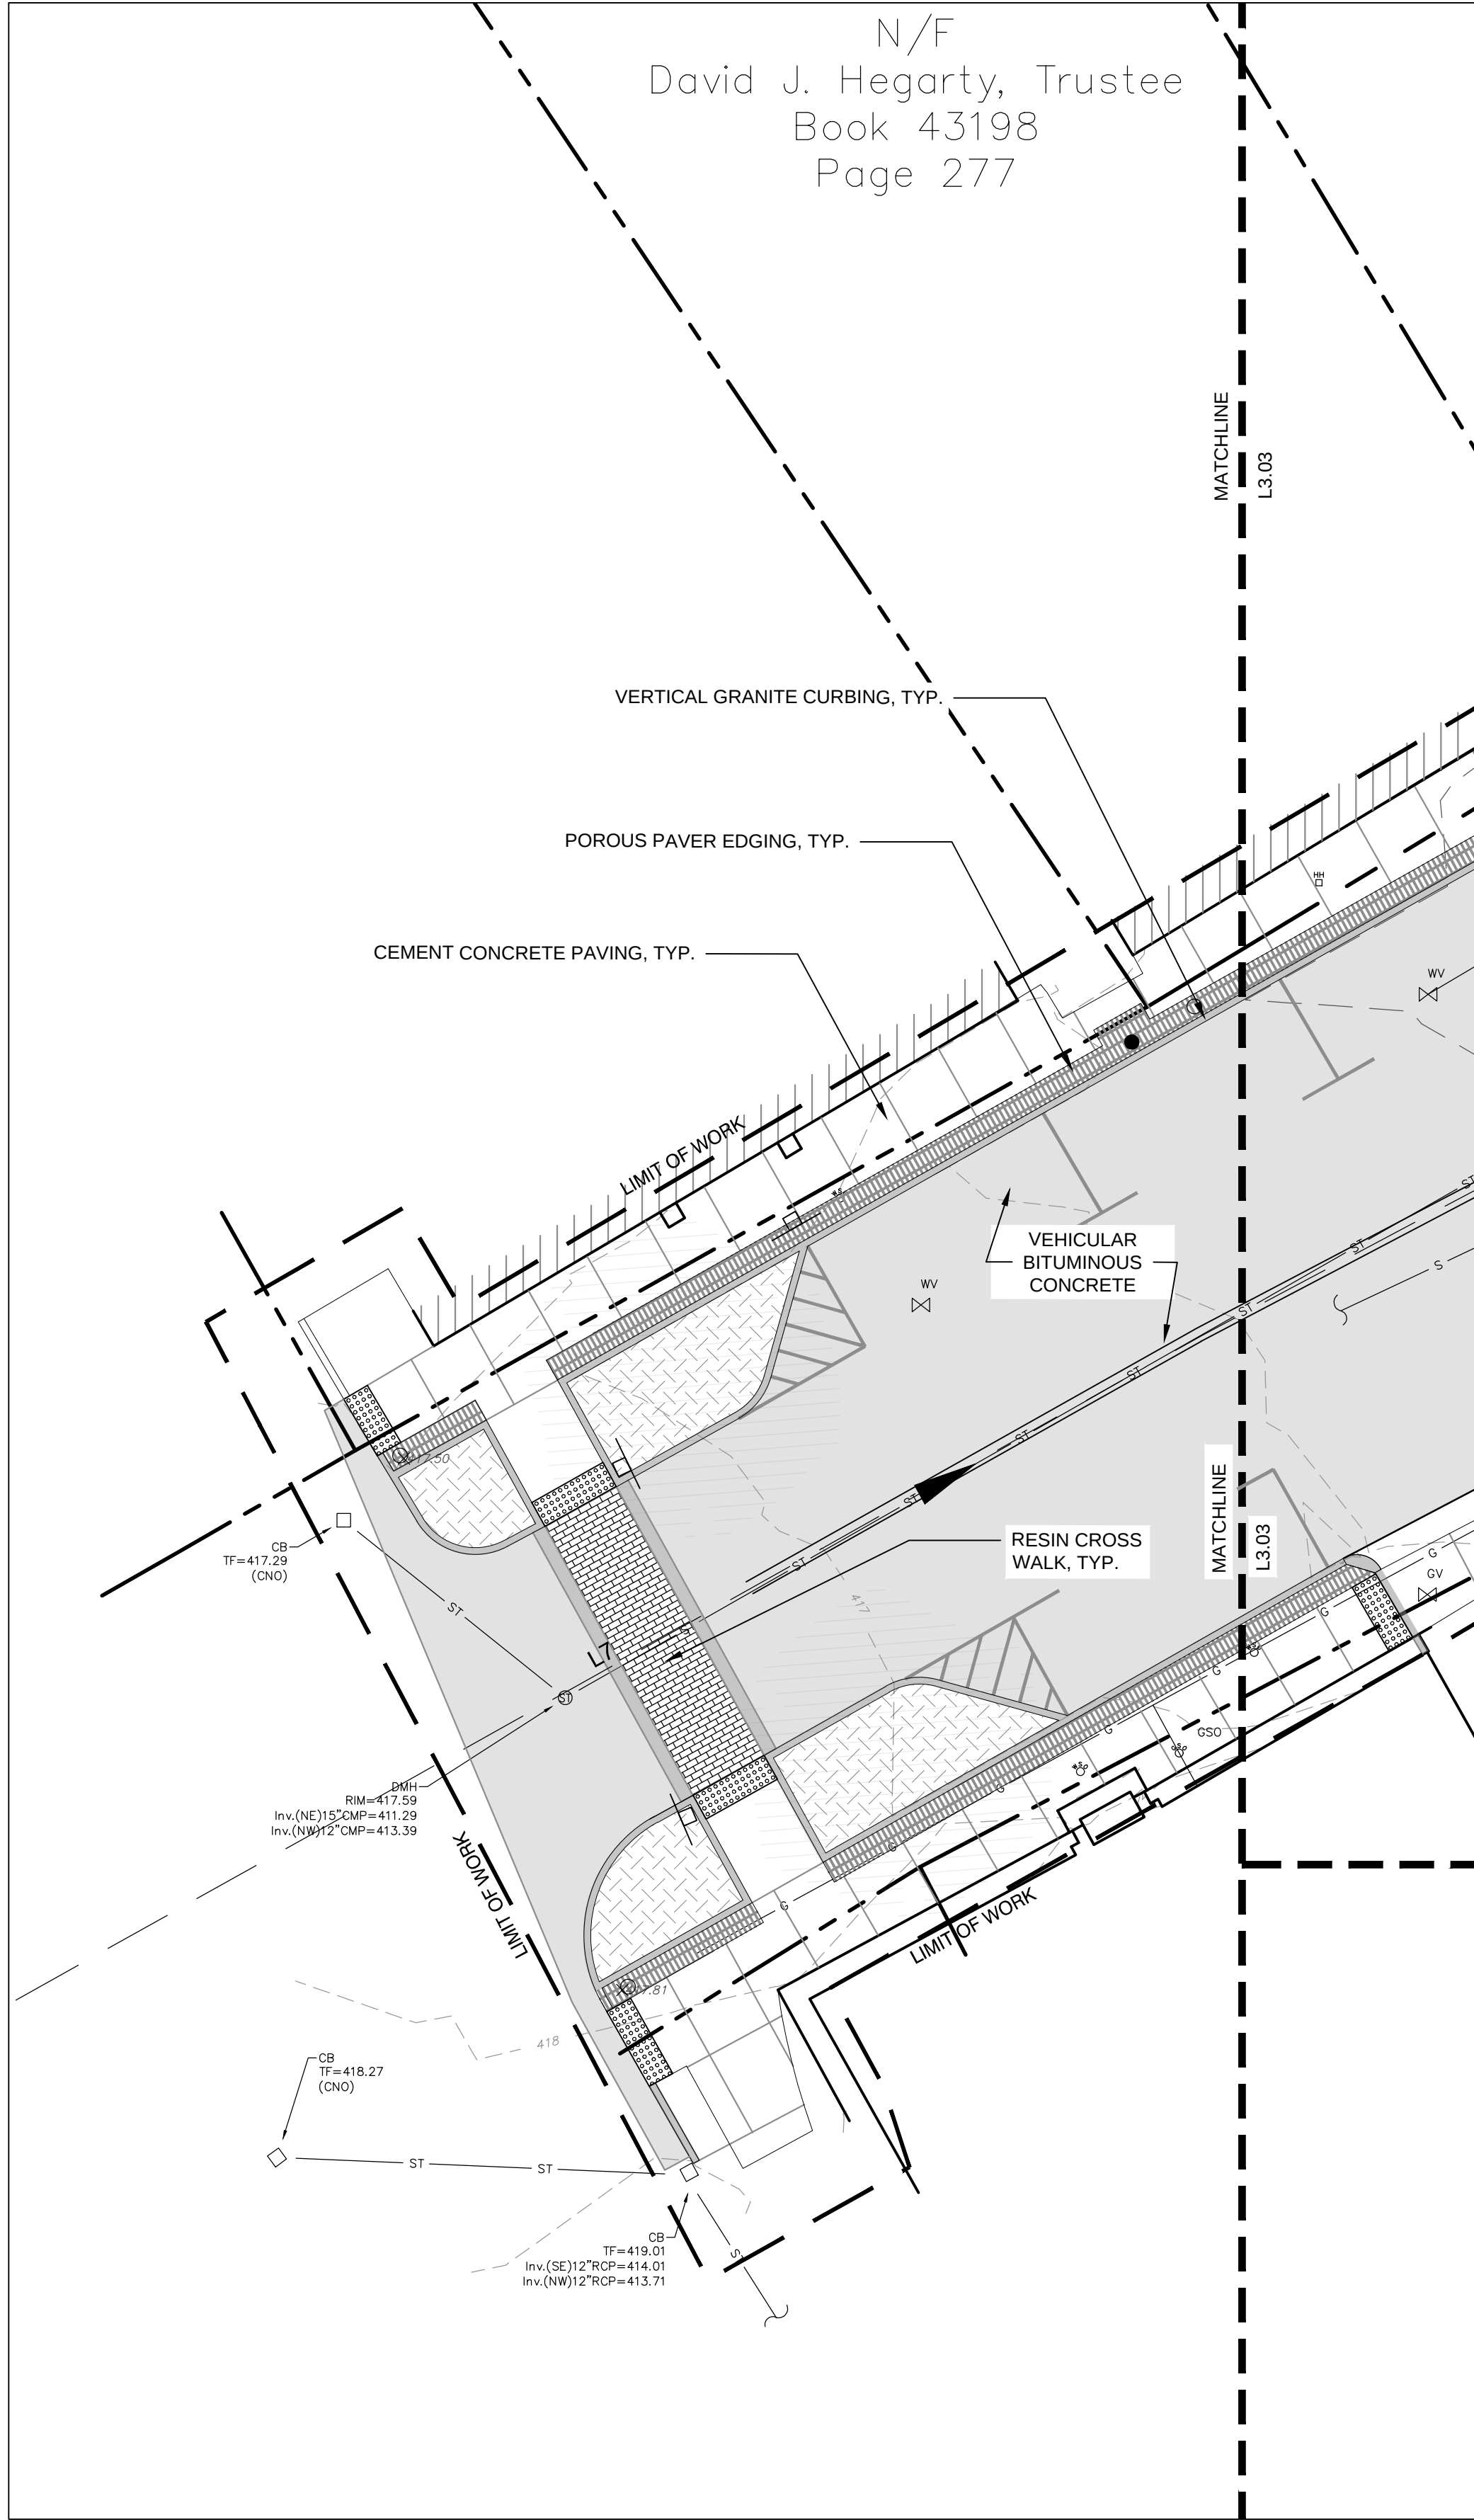

ELM STREET - WEST END

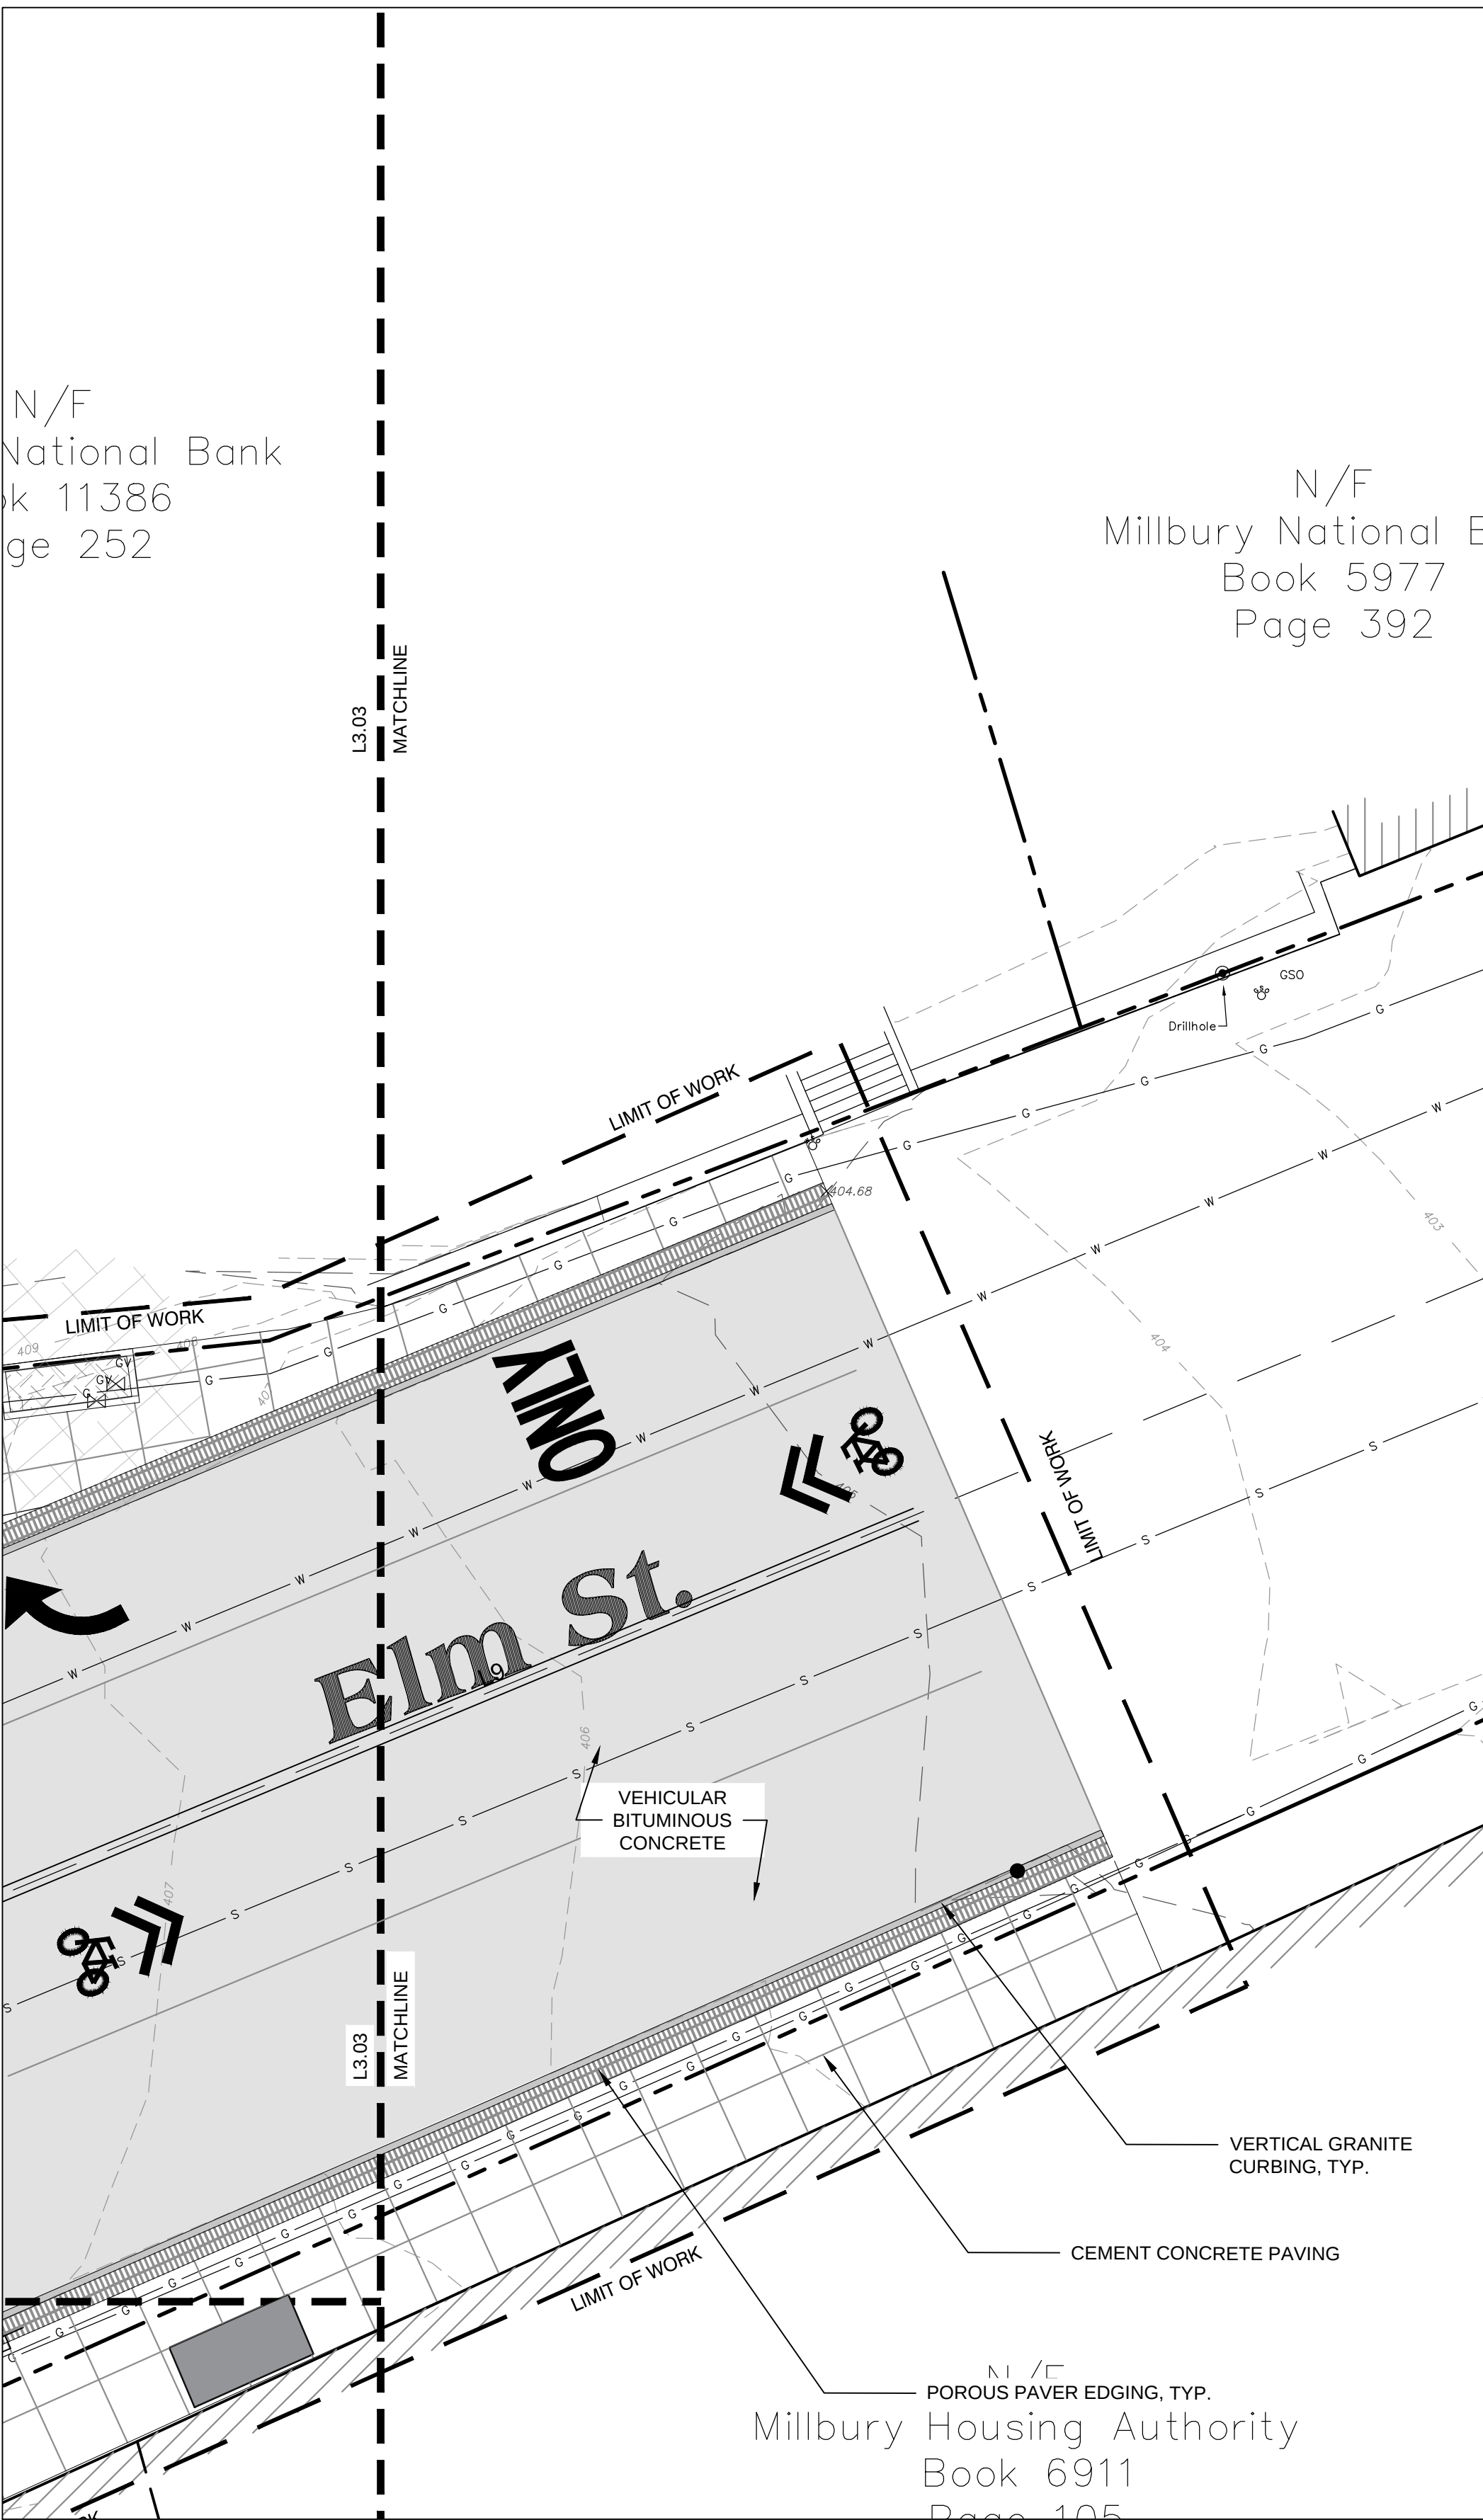


ELM STREET - EAST END

LEGEND

- LIMIT OF WORK
- GRANITE CURB (NEW OR RESET
SEE NOTE 1 BELOW)
- BITUMINOUS CONCRETE
PAVING - VEHICULAR
- POROUS BITUMINOUS
CONCRETE PAVING
- CEMENT CONCRETE PAVING
- POROUS PAVERS
- POROUS PAVER - EDGING
- RESIN CROSS WALKS
- LOAM AND SEED
- RAIN GARDENS
- PLANTING BEDS
- TREE GRATES

- NOTES:
1. CONTRACTOR SHALL RESET EXISTING CURBING
APPROVED BY OWNERS REPRESENTATIVE AND
PROVIDE NEW GRANITE CURBING AS NEEDED.

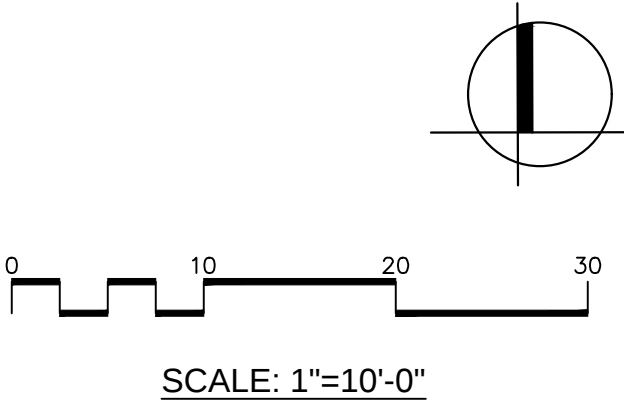

Project:
TOWN OF MILLBURY, MA



DOWNTOWN
REDEVELOPMENT
MILLBURY, MA

Weston & Sampson

427 Main Street, Suite 400,
Worcester, MA 01608
508.762.1676 800.SAMPSON
www.westonandsampson.com

OWNER:
NAME: TOWN OF MILLBURY, MA
ADDRESS: 127 ELM ST. MILLBURY,
MA 01527
PHONE: 508.865.4710

APPLICANT: SAME AS OWNER

PREPARING FIRM:
NAME: WESTON & SAMPSON
ENGINEERS INC.
ADDRESS: 427 MAIN ST. SUITE 400,
WORCESTER, MA 01608
PHONE: 508.762.1676

PROJECT ADDRESS: INTERSECTION
OF NORTH MAIN STREET AND ELM
STREET. SEE PLANS FOR PROJECT
LIMITS.

ASSESSORS MAP AND LOT NUMBER:
MULTIPLE, SEE PLANS

PROPOSED LAND USE:
SAME AS EXISTING, BUSINESS 2
(B-2)

Revisions:		
No.	Date	Description
1	9/23/2019	STORM WATER PERMIT

Seal:

Issued For:
STORM WATER
MANAGEMENT PLAN

Scale: AS SHOWN

Date: 9-17-2019
Drawn By: DMP
Reviewed By: RC
Approved By: MSM

W&S Project No: 2180403
W&S File No:

Drawing Title:
MATERIALS
PLAN ENLARGEMENT

Sheet Number:

L3.04

P:\MA Millbury MA Downtown Redevelopment\Coord\In-Current Working\Stormwater Permit\L3.05 - Materials Plan.dwg


N/F
Micheal Sciacca, Trustee
Book 56392
Page 176

N/F
Gianni Romeo, Trustee
Book 39983
Page 285

LEGEND

- LIMIT OF WORK
- GRANITE CURB (NEW OR RESET SEE NOTE 1 BELOW)
- BITUMINOUS CONCRETE PAVING - VEHICULAR
- POROUS BITUMINOUS CONCRETE PAVING
- CEMENT CONCRETE PAVING
- POROUS PAVERS
- POROUS PAVER - EDGING
- RESIN CROSS WALKS
- LOAM AND SEED
- RAIN GARDENS
- PLANTING BEDS
- TREE GRATES
- FIRE HYDRANT

NOTES:
1. CONTRACTOR SHALL RESET EXISTING CURBING APPROVED BY OWNERS REPRESENTATIVE AND PROVIDE NEW GRANITE CURBING AS NEEDED.

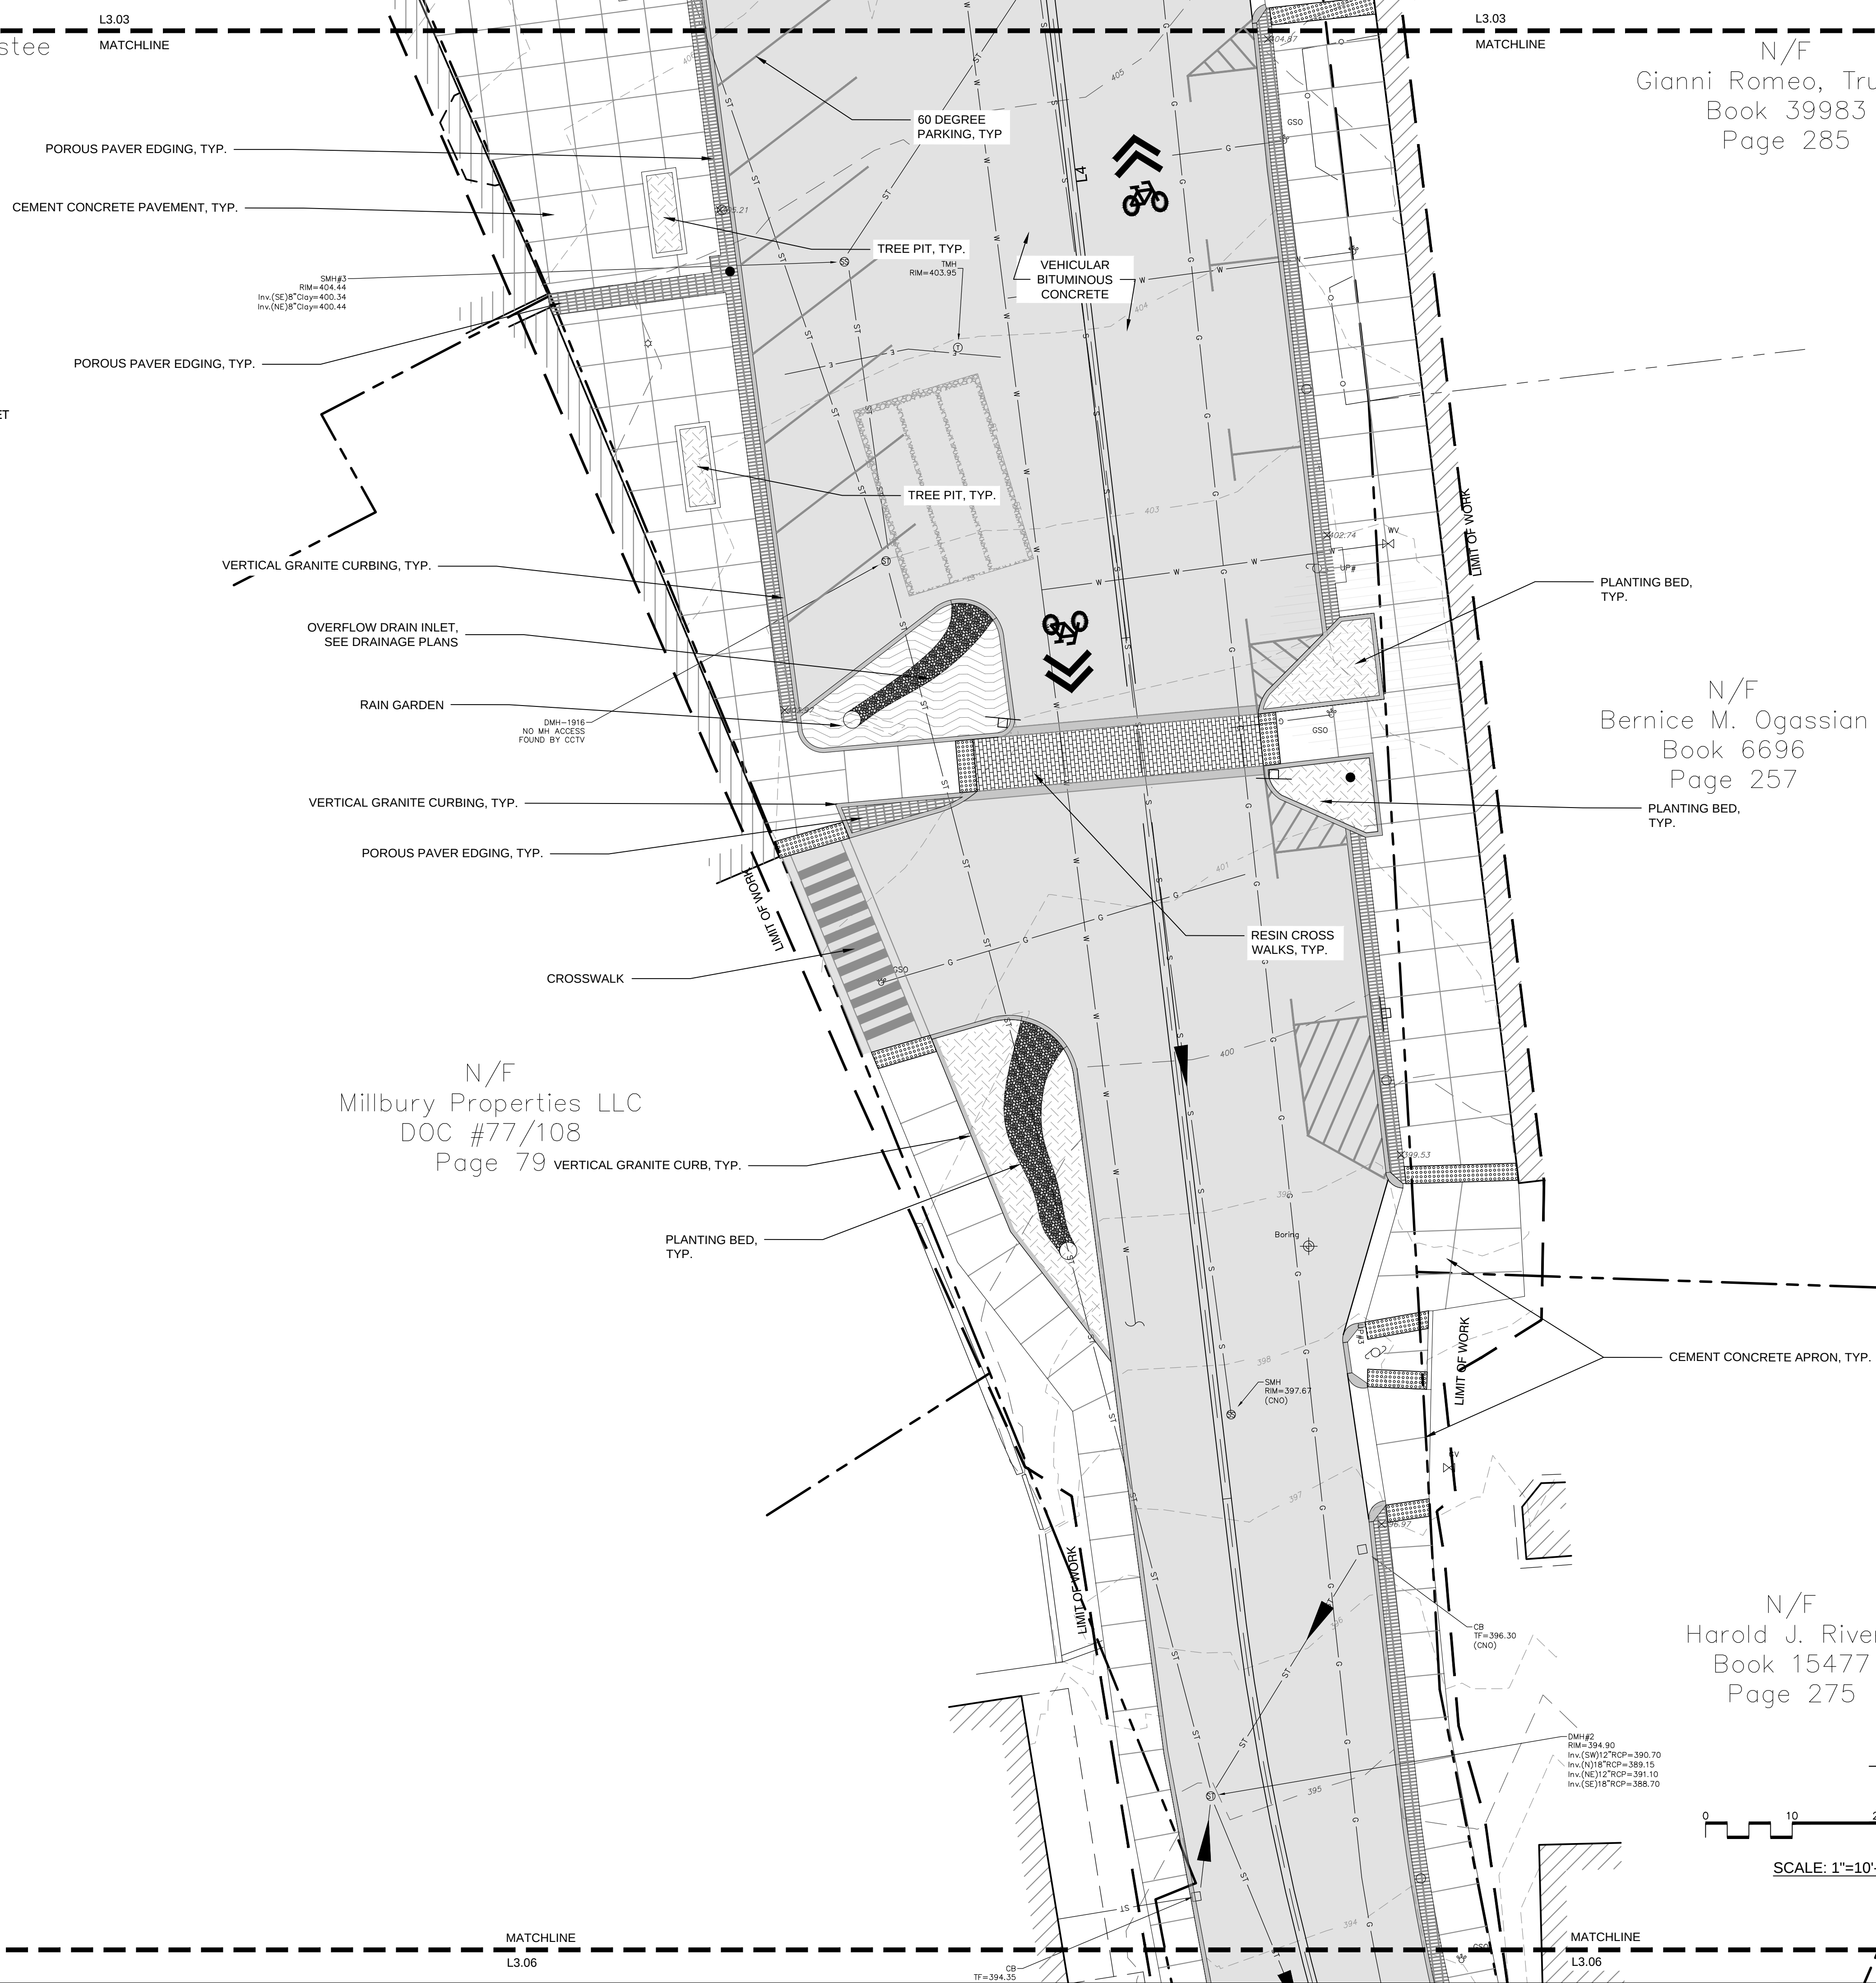

N/F
Millbury Properties LLC
DOC #77/108
Page 79

N/F
Bernice M. Ogassian
Book 6696
Page 257

N/F
Harold J. Rivers
Book 15477
Page 275

Project:
TOWN OF MILLBURY, MA



DOWNTOWN
REDEVELOPMENT
MILLBURY, MA

Weston & Sampson
427 Main Street, Suite 400,
Worcester, MA 01608
508.762.1676 800.SAMPSON
www.westonandsampson.com

OWNER:
NAME: TOWN OF MILLBURY, MA
ADDRESS: 127 ELM ST. MILLBURY,
MA 01527
PHONE: 508.865.4710

APPLICANT: SAME AS OWNER

PREPARING FIRM:
NAME: WESTON & SAMPSON
ENGINEERS INC.
ADDRESS: 427 MAIN ST. SUITE 400,
WORCESTER, MA 01608
PHONE: 508.762.1676

PROJECT ADDRESS: INTERSECTION
OF NORTH MAIN STREET AND ELM
STREET. SEE PLANS FOR PROJECT
LIMITS.

ASSESSORS MAP AND LOT NUMBER:
MULTIPLE, SEE PLANS

PROPOSED LAND USE:
SAME AS EXISTING, BUSINESS 2
(B-2)

Revisions:		
No.	Date	Description
1	9/23/2019	STORM WATER PERMIT

Seal:

Issued For:
STORM WATER
MANAGEMENT PLAN

Scale: AS SHOWN

Date: 9-17-2019
Drawn By: DMP
Reviewed By: RC
Approved By: MSM

W&S Project No: 2180403
W&S File No:

Drawing Title:
MATERIALS
PLAN ENLARGEMENT

Sheet Number:

L3.05

