


F:\MA\Millbury MA\Overlaid\Redesign\Current\Working\Stormwater Permit\L6.00 - Planting Plan.dwg

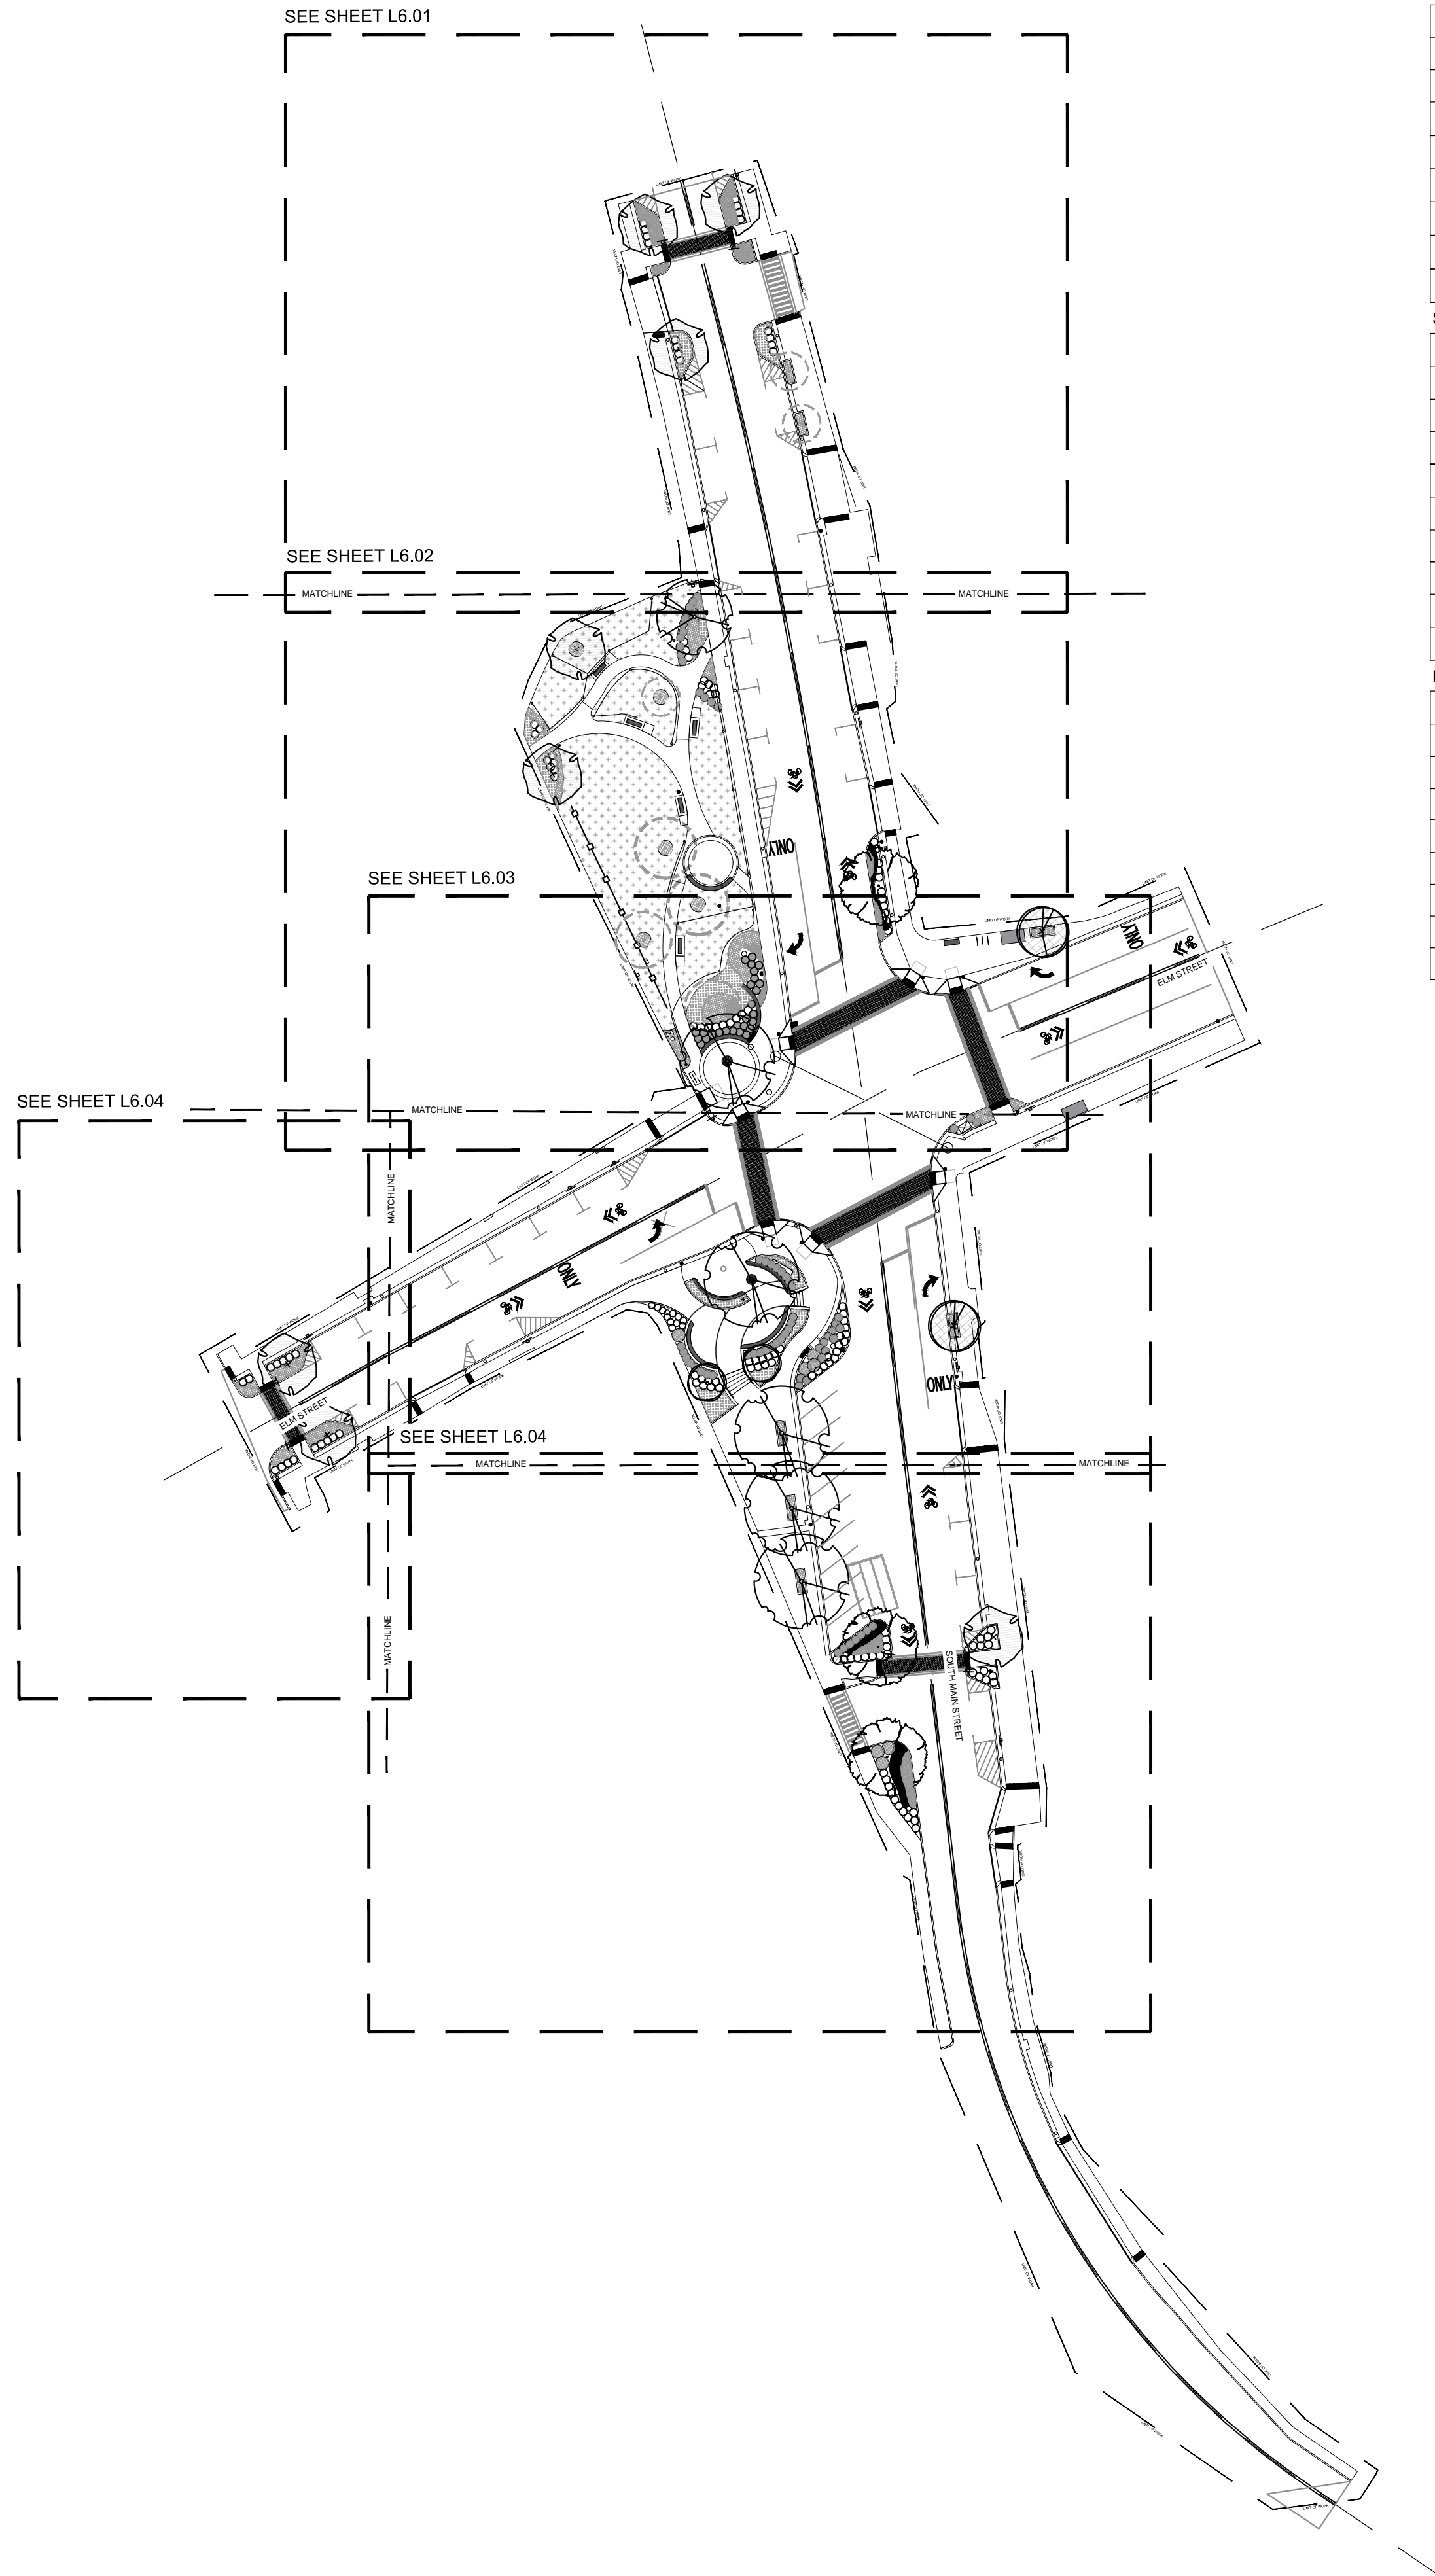

PLANTING SCHEDULE

DECIDUOUS TREES

ABRV.	QTY	COMMON NAME	BOTANICAL NAME	SIZE	NOTES
AG	2	'Autumn Brilliance' SERVICEBERRY	AMELANCHIER X GRANDIFLORA 'Autumn Brilliance'	7-8' TALL", B&B	SPACE 15-20' O.C.
CF	2	PINK FLOWERING DOGWOOD	CORNUS FLORIDA 'Cherokee Princess'	2"-2.5" CAL.B&B	SPACE 15-20' O.C.
GBA	4	'Autumn Gold' MAINDENHAIR TREE	GINKGO BILOBA 'Autumn Gold'	3"-3.5" CAL.B&B	SPACE 40' O.C.
GB	6	'Princeton Sentry' COLUMNAR GINKGO	GINKGO BILOBA 'Princeton Sentry'	3"-3.5" CAL.B&B	SPACE 15' O.C.
NS	3	Black Tupelo	NYSSA SYLVATICA	3"-3.5" CAL.B&B	SPACE 20' O.C.
PC	1	'Cleveland Select' FLOWERING PEAR	PYRUS CALLERYANA 'Cleveland Select'	3"-3.5" CAL.B&B	SPACE 35' O.C.
TC	2	'Greenspire' LITTLELEAF LINDEN	TILIA CORDATA 'Greenspire'	3"-3.5" CAL.B&B	SPACE 35' O.C.
ZS	1	'Village Green' JAPANESE ZELKOVA	ZELKOVA SERRATA 'Village Green'	3"-3.5" CAL.B&B	SPACE 30-50' O.C.

SHRUBS


AM	44	'Low Scape Mound' BLACK CHOKEBERRY	ARONIA MELANOCARPA 'Low Scape Mound'	#2 CONT., B&B	SPACE 2'+/- O.C.
CA #	26	'Hummingbird' SWEETSPIRE	CLETHRA ALNIFOLIA 'Hummingbird'	#2 CONT., B&B	SPACE 4' O.C.
CS #	73	'Arctic Fire' RED TWIG DOGWOOD	CORNUS STOLONIFERA 'Farrow'	#2 CONT., B&B	SPACE 3'-4'+/- O.C.
DN	31	'Night Glow' DWARF BUSH HONEYSUCKLE	DIERVILLA SPLENDENS 'El Madrigal'	#2 CONT., B&B	SPACE 3' O.C.
DS	12	VARIEGATED DWARF BUSH HONEYSUCKLE	DIERVILLA SESSILIFOLIA 'Cool Splash'	#2 CONT., B&B	SPACE 3' O.C.
JH	29	HUGHES SPREADING JUNIPER	JUNIPERUS HORIZONTALIS 'Hughes'	#2 CONT., B&B	SPACE 5' O.C.
RA	25	SPREADING FRAGRANT SUMAC	RHUS AROMATICA 'Gro-Low'	#2 CONT., B&B	SPACE 4' O.C.
SX	36	'Bloomerang Dwarf Pink' REBLOOMING LILAC	SYRINGA X 'Bloomerang Dwarf Pink'	#2 CONT., B&B	SPACE 3-4' O.C.
WF	10	'Spilled Wine' WEIGELA	WEIGELA FLORIDA 'Spilled Wine'	#2 CONT., B&B	SPACE 2.5'+/- O.C.
WS	6	'Sonic Bloom Pink' WEIGELA	WEIGELA FLORIDA 'Sonic Bloom Pink'	#2 CONT., B&B	SPACE 5' O.C.

PERENNIALS

AS	58	BASKET-OF-GOLD	AURINIA SAXATILIS	#2 CONT., B&B	SPACE 1.5'+/- O.C.
AX #	37	'Chantilly Lace' COMPACT GOATSBEARD	ARUNCUS X 'Chantilly Lace'	#2 CONT., B&B	SPACE 3'+/- O.C.
CX	18	FEATHER REED GRASS	CALAMAGROSTIS X ACUTIFLORA 'Karl Foerster'	#2 CONT., B&B	SPACE 3'+/- O.C.
MD #	97	'Pardon My Cerise' DWARF BEE BALM	MONARDA DIDYMA 'Pardon My Cerise' (RED)	#2 CONT., B&B	SPACE 1.5' O.C.
NF	51	'Walkers Low' CATMINT	NEPETA X FAASSENII 'Walkers Low'	#2 CONT., B&B	SPACE 2.5' O.C.
PA	17	'Denim & Lace' DWARF RUSSIAN SAGE	PEROVSKIA ATRIPLICIFOLIA 'Denim & Lace'	#2 CONT., B&B	SPACE 3'+/- O.C.
PAM	36	BLACK FLOWERING FOUNTAIN GRASS	PENNISETUM ALOPPECUROIDES 'Moudry'	#2 CONT., B&B	SPACE 3'+/- O.C.
SR #	10	'Lemony Lace' ELDERBERRY	SAMBUCUS RACEMOSA 'Lemony Lace'	#2 CONT., B&B	SPACE 4-5'+/- O.C.
SS	9	Autumn Fire STONECROP	SEDUM SPECTABILE 'Autumn Fire'	#2 CONT., B&B	SPACE 2'+/- O.C.

* MULTI-STEMMED FORM

RAIN GARDEN APPROPRIATE

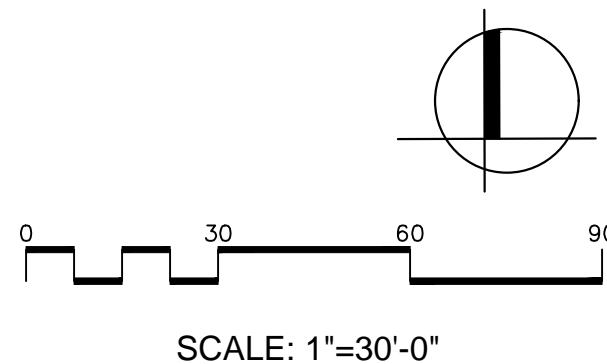

Project:

TOWN OF MILLBURY, MA



DOWNTOWN
REDEVELOPMENT

MILLBURY , MA

Weston & Sampson

427 Main Street, Suite 400,
Worcester, MA 01608
508.762.1676 800.SAMPSON
www.westonandsampson.com

OWNER:

NAME: TOWN OF MILLBURY, MA
ADDRESS: 127 ELM ST. MILLBURY,
MA 01527
PHONE: 508.865.4710

APPLICANT: SAME AS OWNER

PREPARING FIRM:

NAME: WESTON & SAMPSON
ENGINEERS INC.
ADDRESS: 427 MAIN ST. SUITE 400,
WORCESTER, MA 01608
PHONE: 508.762.1676

PROJECT ADDRESS: INTERSECTION
OF NORTH MAIN STREET AND ELM
STREET. SEE PLANS FOR PROJECT
LIMITS.

ASSESSORS MAP AND LOT NUMBER:
MULTIPLE, SEE PLANS

PROPOSED LAND USE:
SAME AS EXISTING, BUSINESS 2
(B-2)

Revisions:

No.	Date	Description
	9/23/2019	STORM WATER PERMIT

Seal:

Issued For:

STORM WATER
MANAGEMENT PLAN

Scale: AS SHOWN

Date: 9-17-2019

Drawn By: KK

Reviewed By: RC

Approved By: MSM

W&S Project No: 21804403

W&S File No:

Drawing Title:


OVERALL PLANTING
PLAN

Sheet Number:


L6.00

LEGEND

— — — — — LIMIT OF WORK

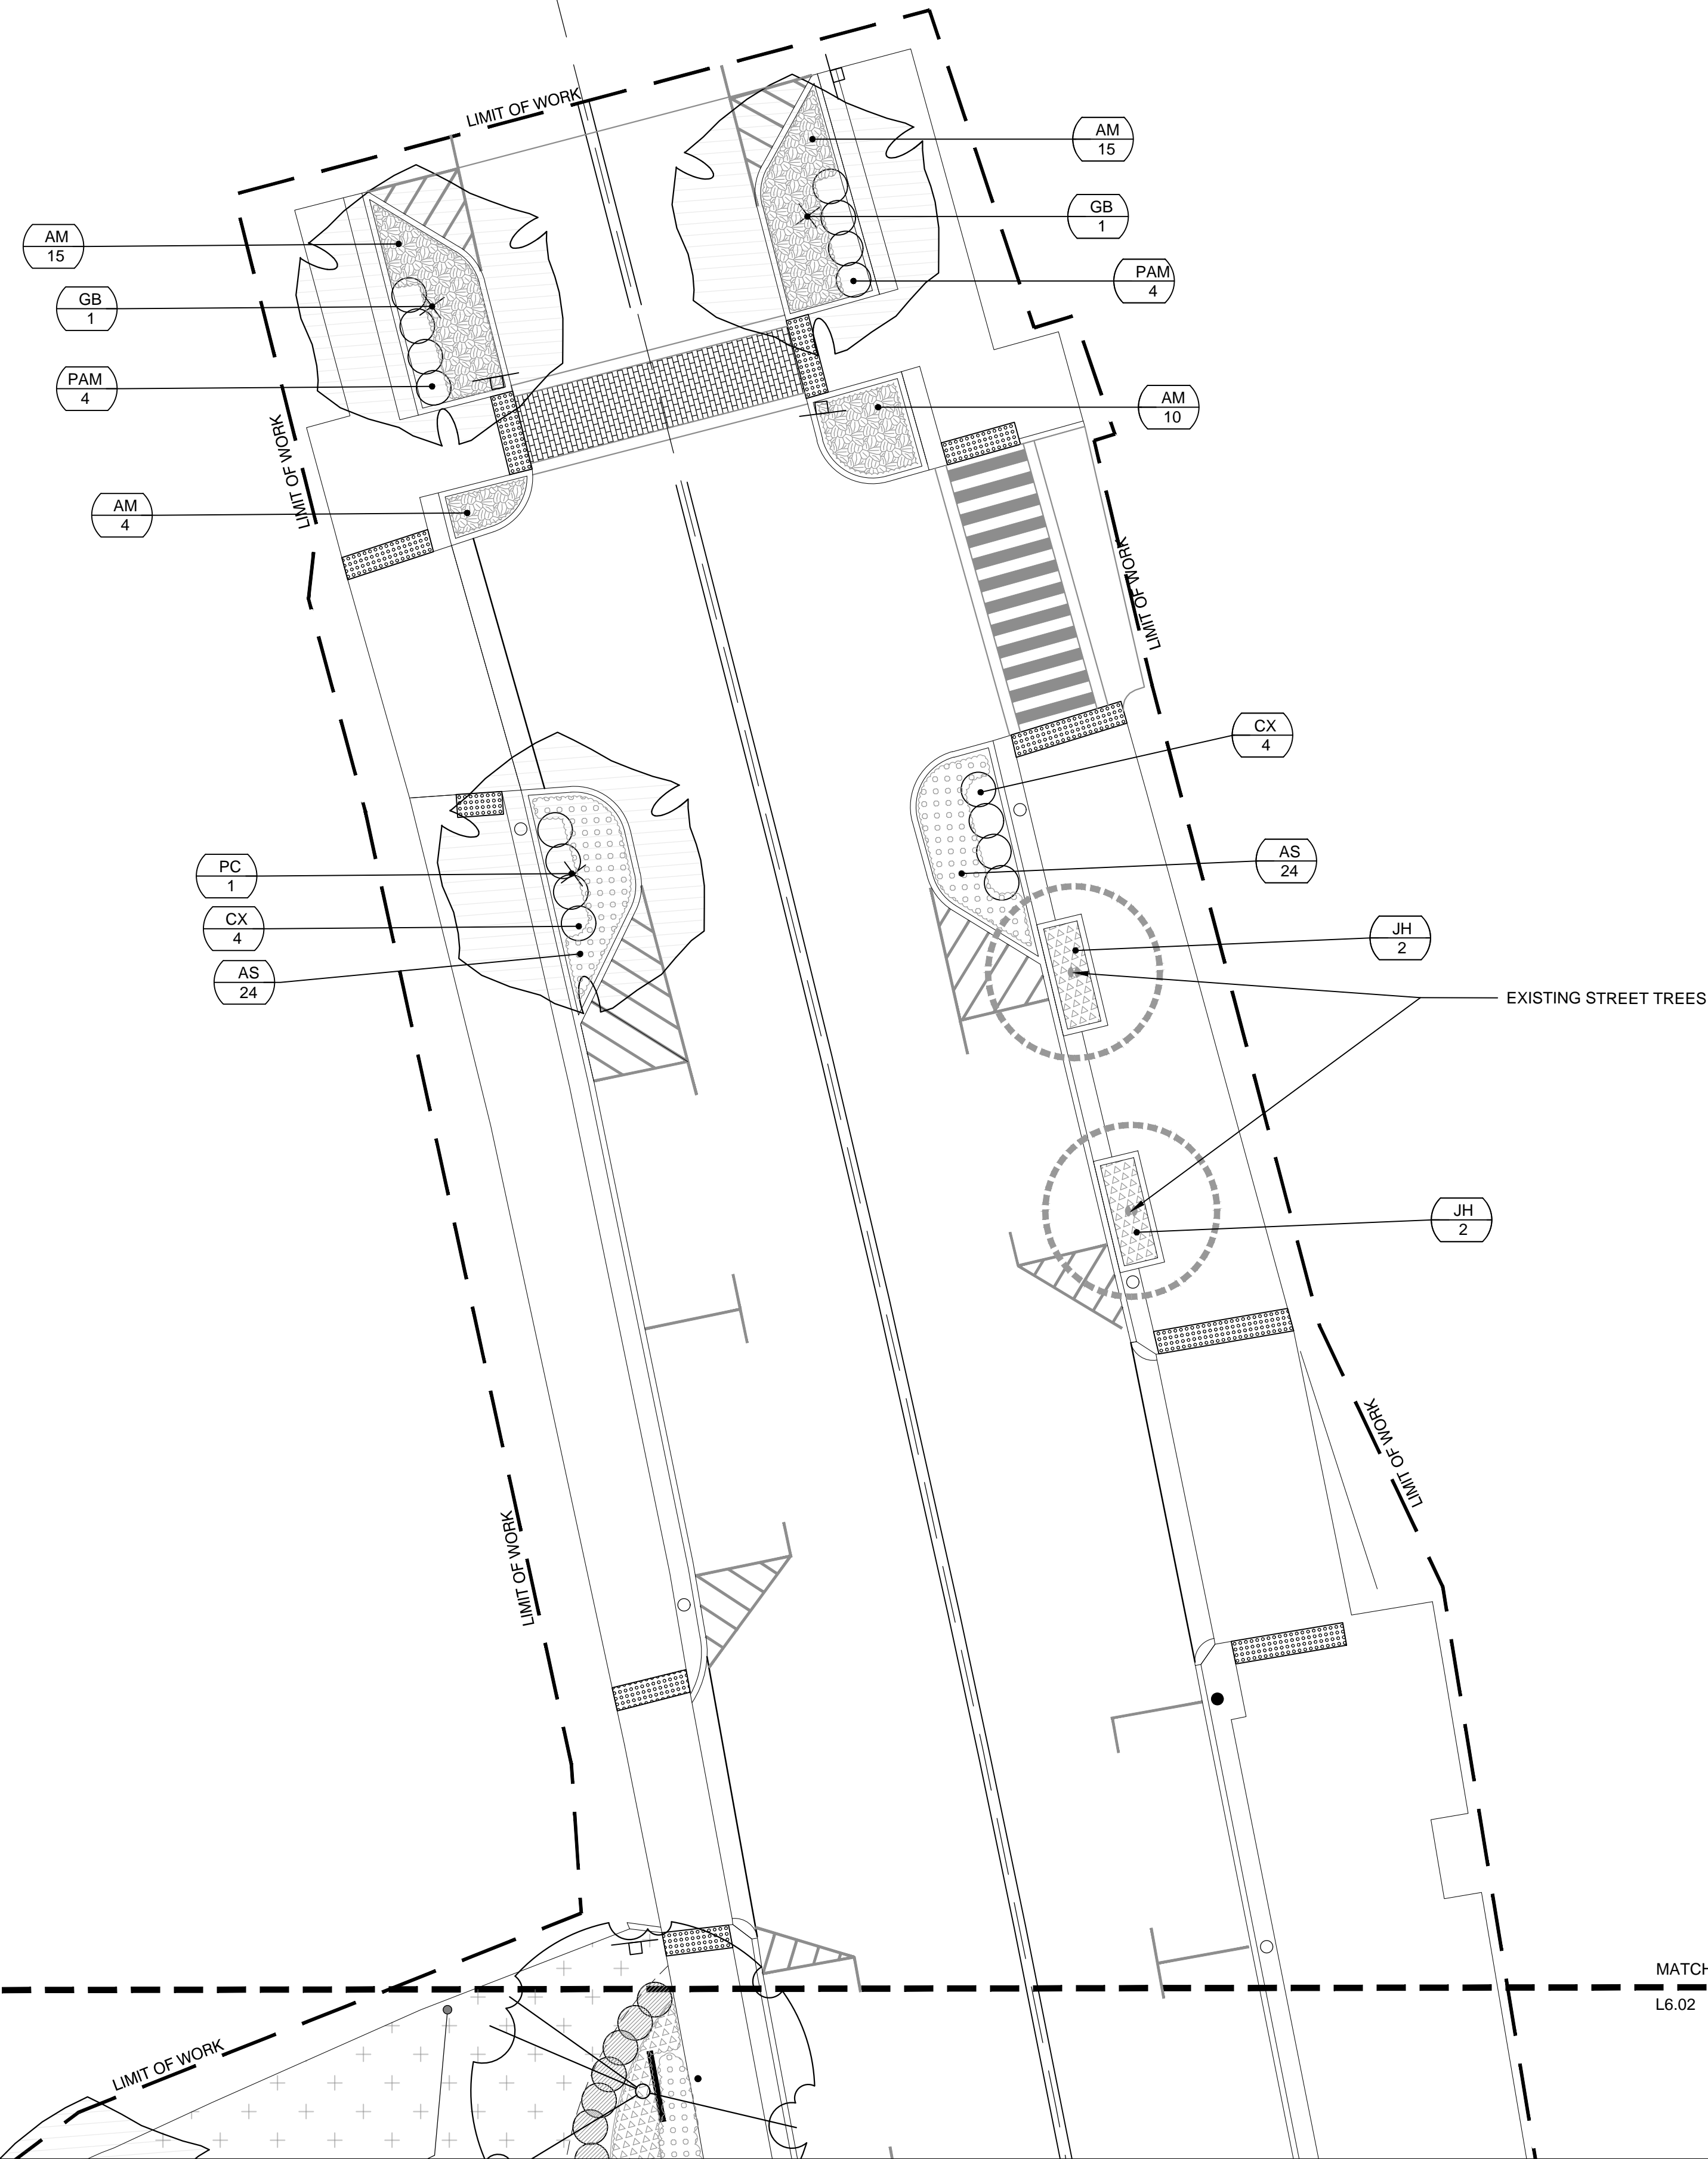

Project:
TOWN OF MILLBURY, MA



DOWNTOWN
REDEVELOPMENT
MILLBURY , MA

Weston & Sampson

427 Main Street, Suite 400,
Worcester, MA 01608
508.762.1676 800.SAMPSON
www.westonandsampson.com

OWNER:
NAME: TOWN OF MILLBURY, MA
ADDRESS: 127 ELM ST. MILLBURY,
MA 01527
PHONE: 508.865.4710

APPLICANT: SAME AS OWNER

PREPARING FIRM:
NAME: WESTON & SAMPSON
ENGINEERS INC.
ADDRESS: 427 MAIN ST. SUITE 400,
WORCESTER, MA 01608
PHONE: 508.762.1676

PROJECT ADDRESS: INTERSECTION
OF NORTH MAIN STREET AND ELM
STREET. SEE PLANS FOR PROJECT
LIMITS.

ASSESSORS MAP AND LOT NUMBER:
MULTIPLE, SEE PLANS

PROPOSED LAND USE:
SAME AS EXISTING, BUSINESS 2
(B-2)

Revisions:

No.	Date	Description
1	9/23/2019	STORM WATER PERMIT

Seal:

Issued For:

STORM WATER
MANAGEMENT PLAN

Scale: AS SHOWN

Date: 9-17-2019

Drawn By: KK

Reviewed By: RC

Approved By: MSM

W&S Project No: 2180403

W&S File No:

Drawing Title:

PLANTING PLAN
ENLARGEMENT


Sheet Number:

L6.01

P:\MA Millbury MA Downtown Redevelopment\Current Working\Stormwater Permit\L6.02 - Planting Plan.dwg

LEGEND

— LIMIT OF WORK

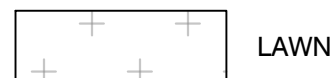

LAWN



TREE GRATES




MULCH BED WITH STEEL EDGING

L6.01
MATCHLINE

L6.01
MATCHLINE

MATCHLINE
L6.03

MATCHLINE
L6.03

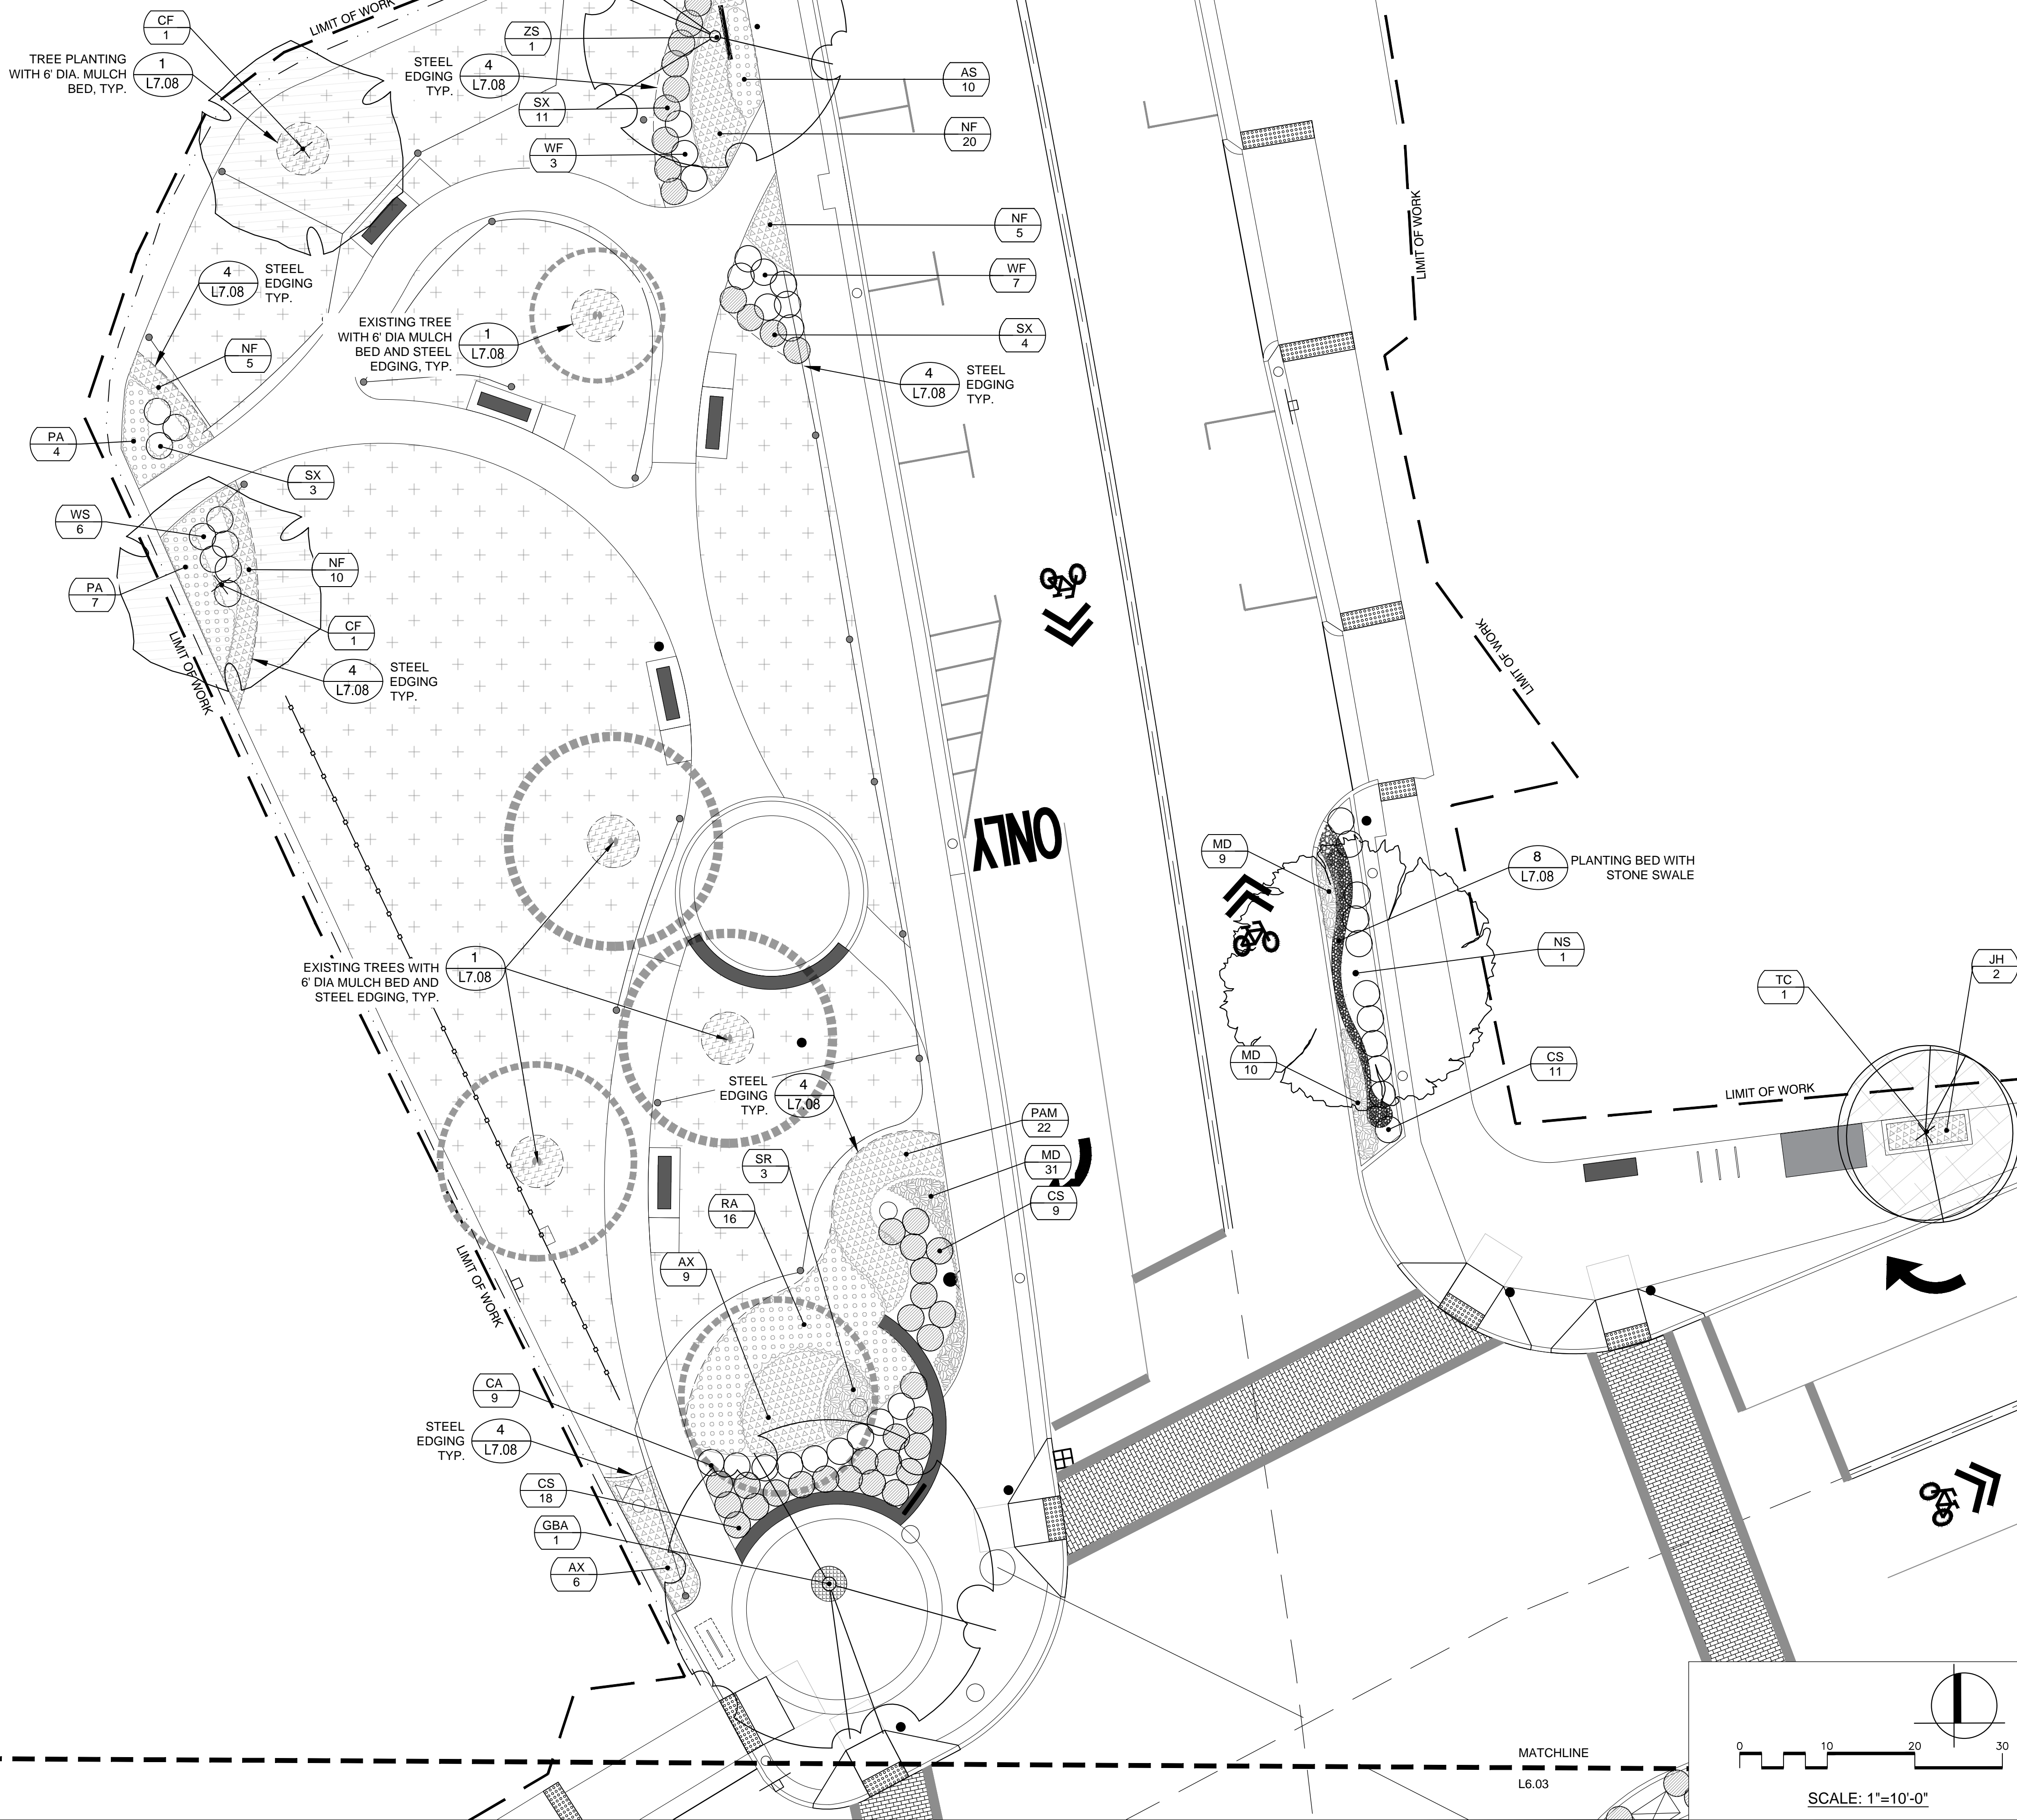

Project:

TOWN OF MILLBURY, MA



DOWNTOWN
REDEVELOPMENT

MILLBURY, MA

Weston & Sampson

427 Main Street, Suite 400,
Worcester, MA 01608
508.762.1676 800.SAMPSON
www.westonandsampson.com

OWNER:
NAME: TOWN OF MILLBURY, MA
ADDRESS: 127 ELM ST. MILLBURY,
MA 01527
PHONE: 508.865.4710

APPLICANT: SAME AS OWNER

PREPARING FIRM:
NAME: WESTON & SAMPSON
ENGINEERS INC.
ADDRESS: 427 MAIN ST. SUITE 400,
WORCESTER, MA 01608
PHONE: 508.762.1676

PROJECT ADDRESS: INTERSECTION
OF NORTH MAIN STREET AND ELM
STREET. SEE PLANS FOR PROJECT
LIMITS.

ASSESSORS MAP AND LOT NUMBER:
MULTIPLE, SEE PLANS

PROPOSED LAND USE:
SAME AS EXISTING, BUSINESS 2
(B-2)

Revisions:

No.	Date	Description
1	9/23/2019	STORM WATER PERMIT

Seal:

Issued For:

STORM WATER
MANAGEMENT PLAN

Scale: AS SHOWN

Date: 9-17-2019

Drawn By: KK

Reviewed By: RC

Approved By: MSM

W&S Project No: 2180403


W&S File No:

Drawing Title:

PLANTING PLAN
ENLARGEMENT

Sheet Number:


L6.02

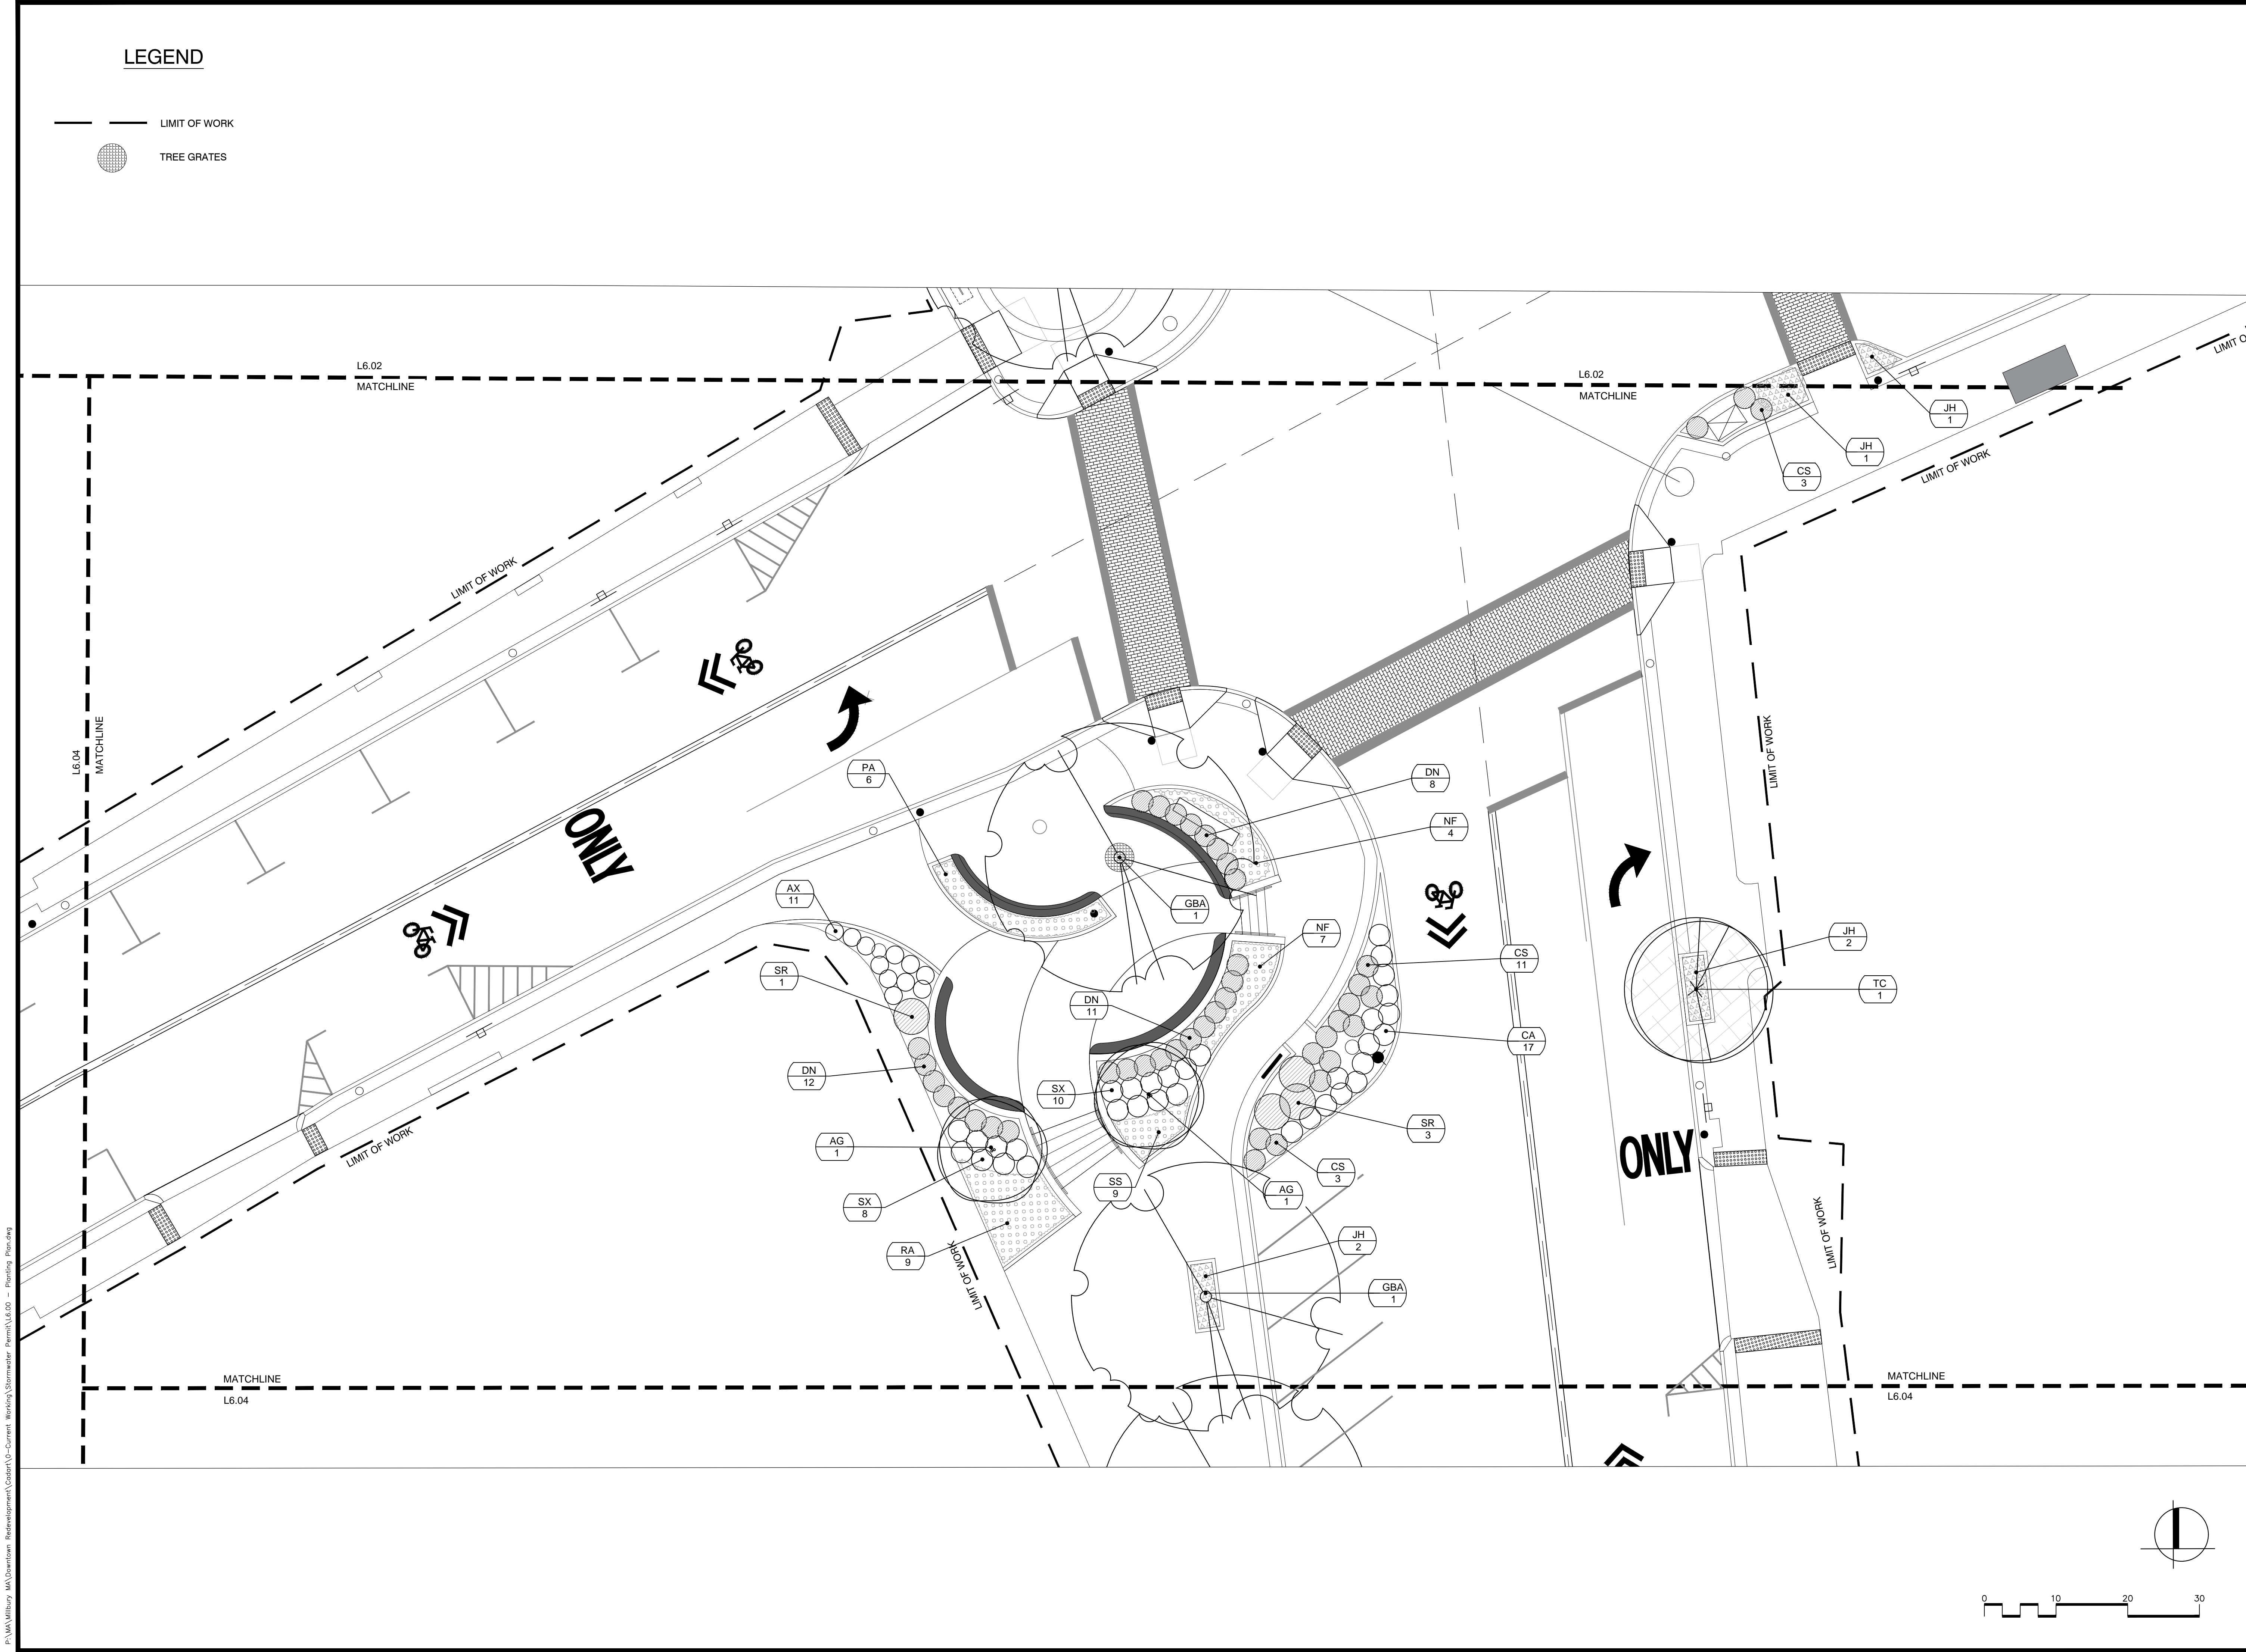

LEGEND

- LIMIT OF WORK
- TREE GRATES

Project:
TOWN OF MILLBURY, MA



DOWNTOWN
REDEVELOPMENT
MILLBURY , MA

Weston & Sampson

427 Main Street, Suite 400,
Worcester, MA 01608
508.762.1676 800.SAMPSON
www.westonandsampson.com

OWNER:
NAME: TOWN OF MILLBURY, MA
ADDRESS: 127 ELM ST. MILLBURY,
MA 01527
PHONE: 508.865.4710

APPLICANT: SAME AS OWNER

PREPARING FIRM:
NAME: WESTON & SAMPSON
ENGINEERS INC.
ADDRESS: 427 MAIN ST. SUITE 400,
WORCESTER, MA 01608
PHONE: 508.762.1676

PROJECT ADDRESS: INTERSECTION
OF NORTH MAIN STREET AND ELM
STREET. SEE PLANS FOR PROJECT
LIMITS.

ASSESSORS MAP AND LOT NUMBER:
MULTIPLE, SEE PLANS

PROPOSED LAND USE:
SAME AS EXISTING, BUSINESS 2
(B-2)

Revisions:

No.	Date	Description
1	9/23/2019	STORM WATER PERMIT

Seal:

Issued For:

STORM WATER
MANAGEMENT PLAN

Scale: AS SHOWN

Date: 9-17-2019

Drawn By: KK

Reviewed By: RC

Approved By: MSM

W&S Project No: 2180403

W&S File No:

Drawing Title:


PLANTING PLAN
ENLARGEMENT

Sheet Number:


L6.03

P:\MA\Millbury MA\Downtown Redevelopment\Current\Working\Stormwater Permit\L6.03 - Planting Plan.dwg

P:\MA\Millbury_MA\Downtown_Redevelopment\Current\Working\Stormwater_Permits\6.00 - Planting_Plan.dwg

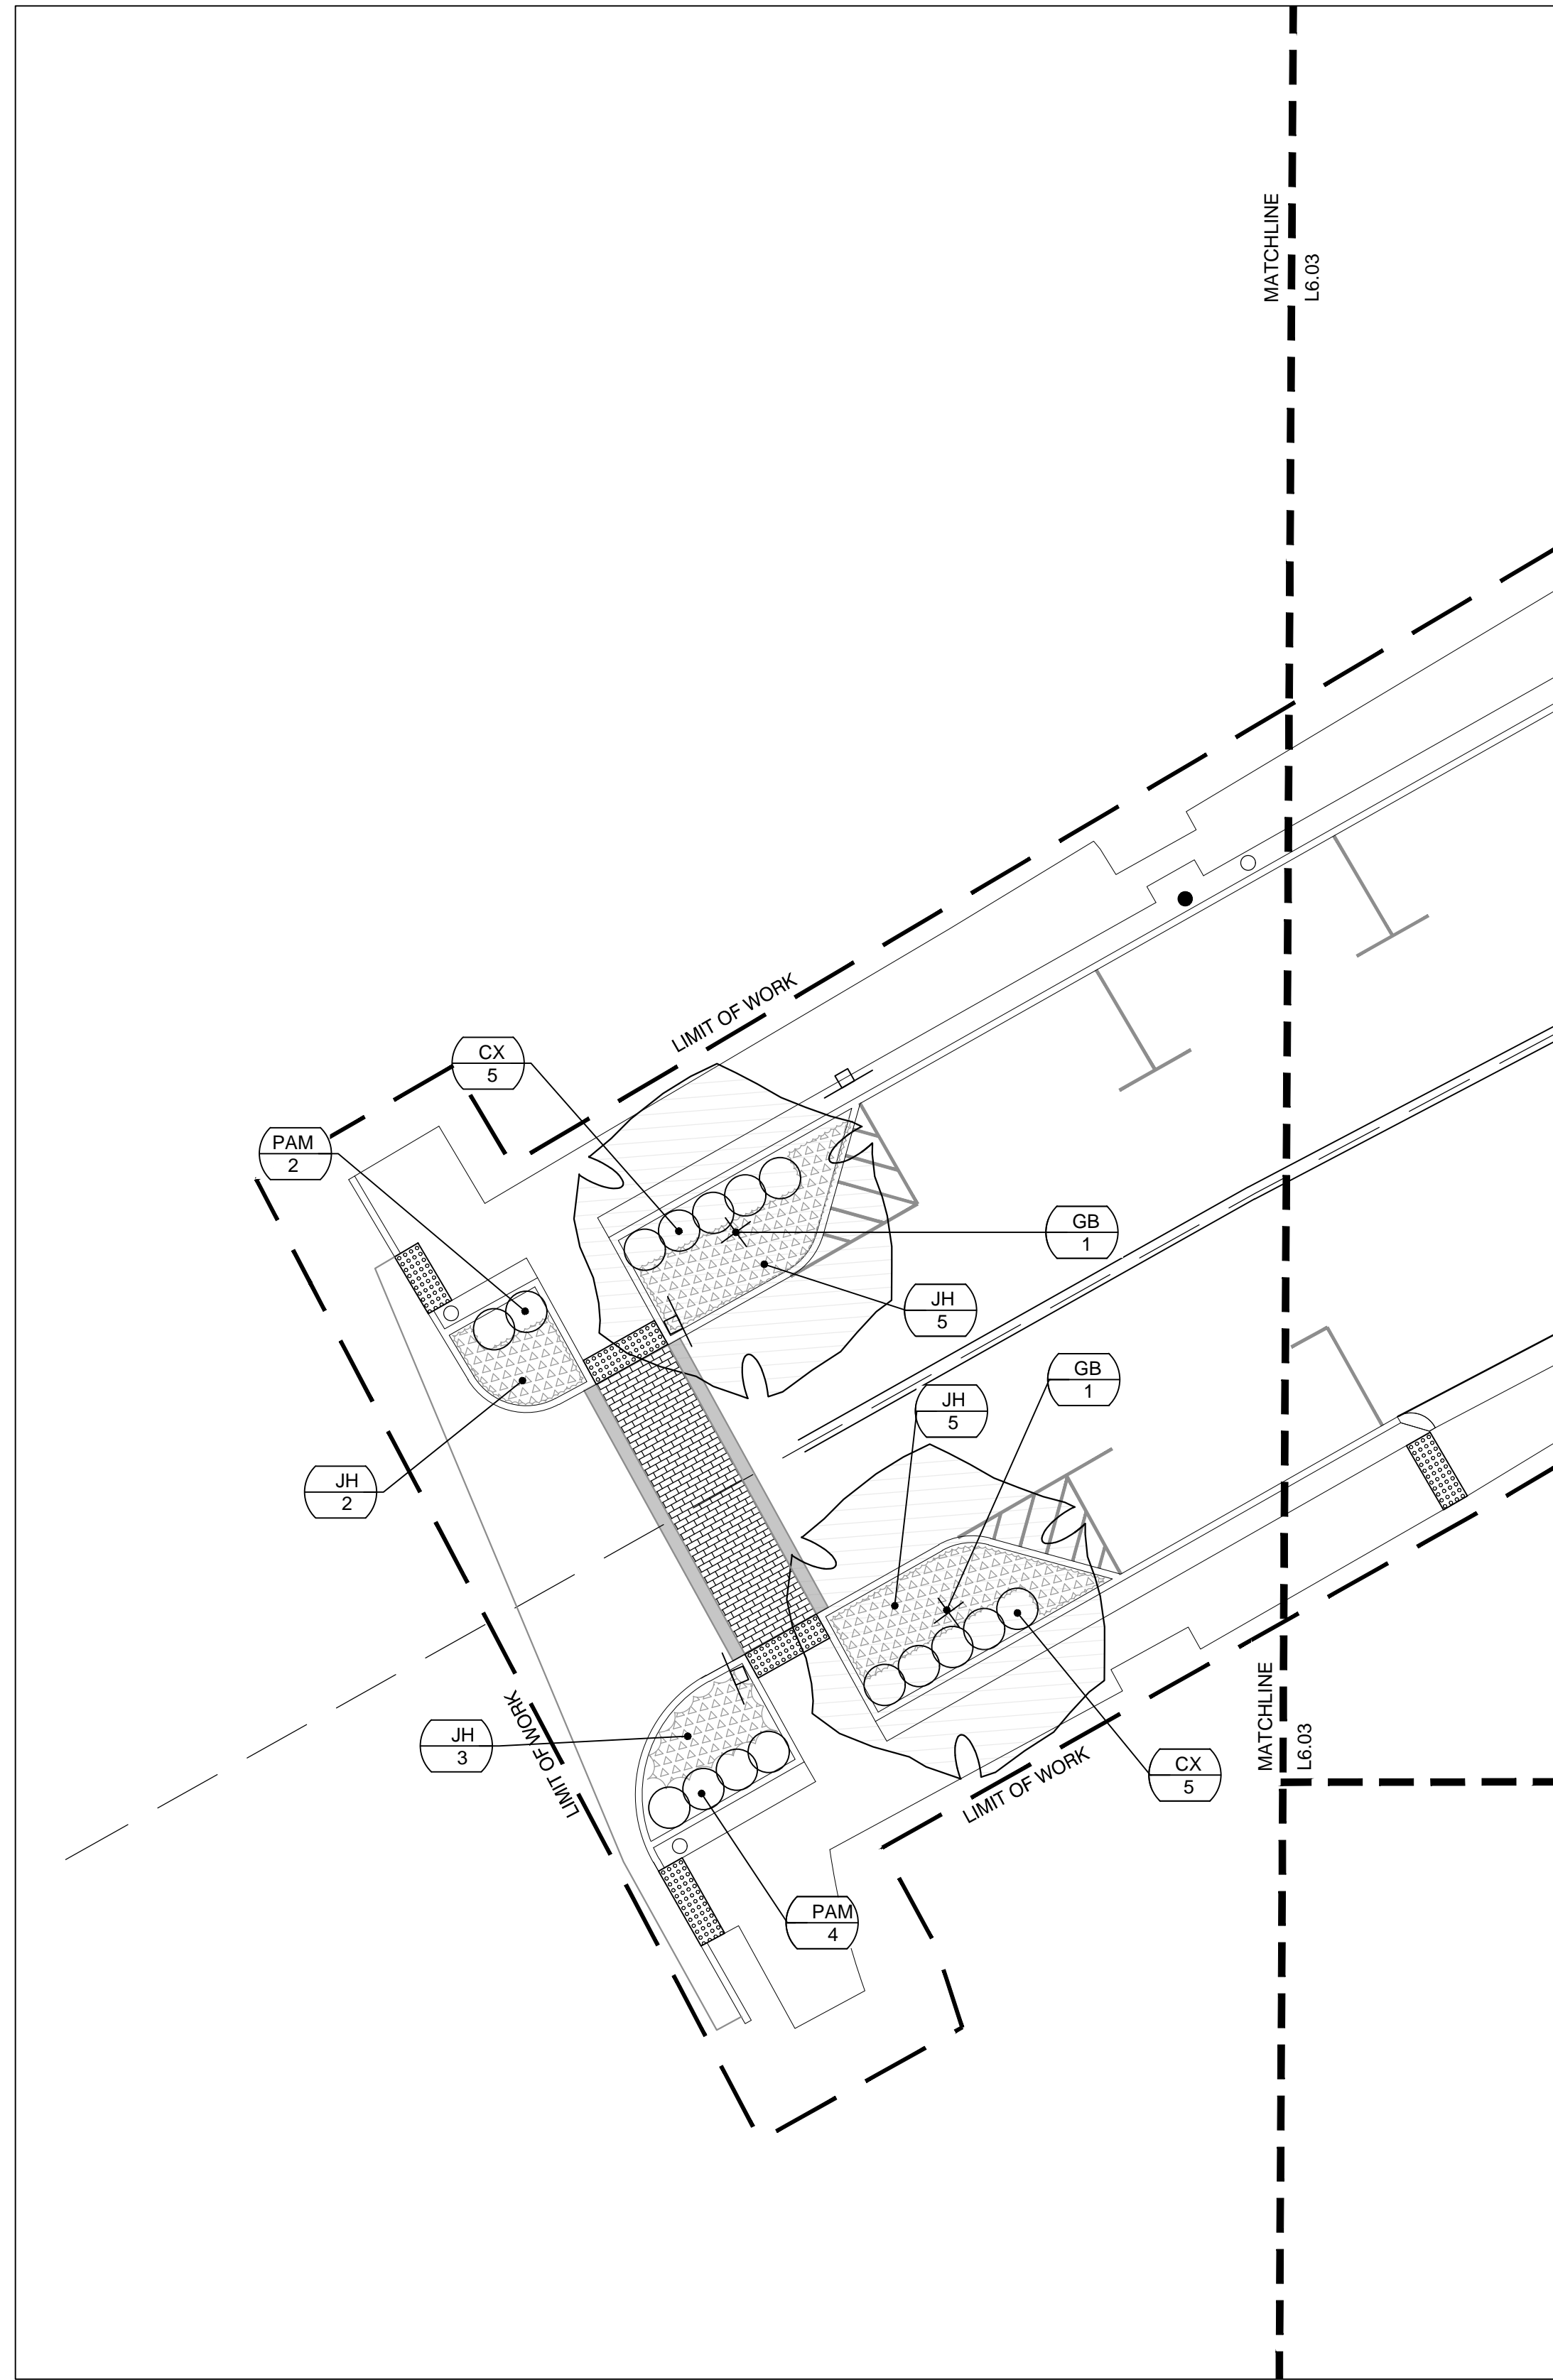

ELM STREET - WEST END

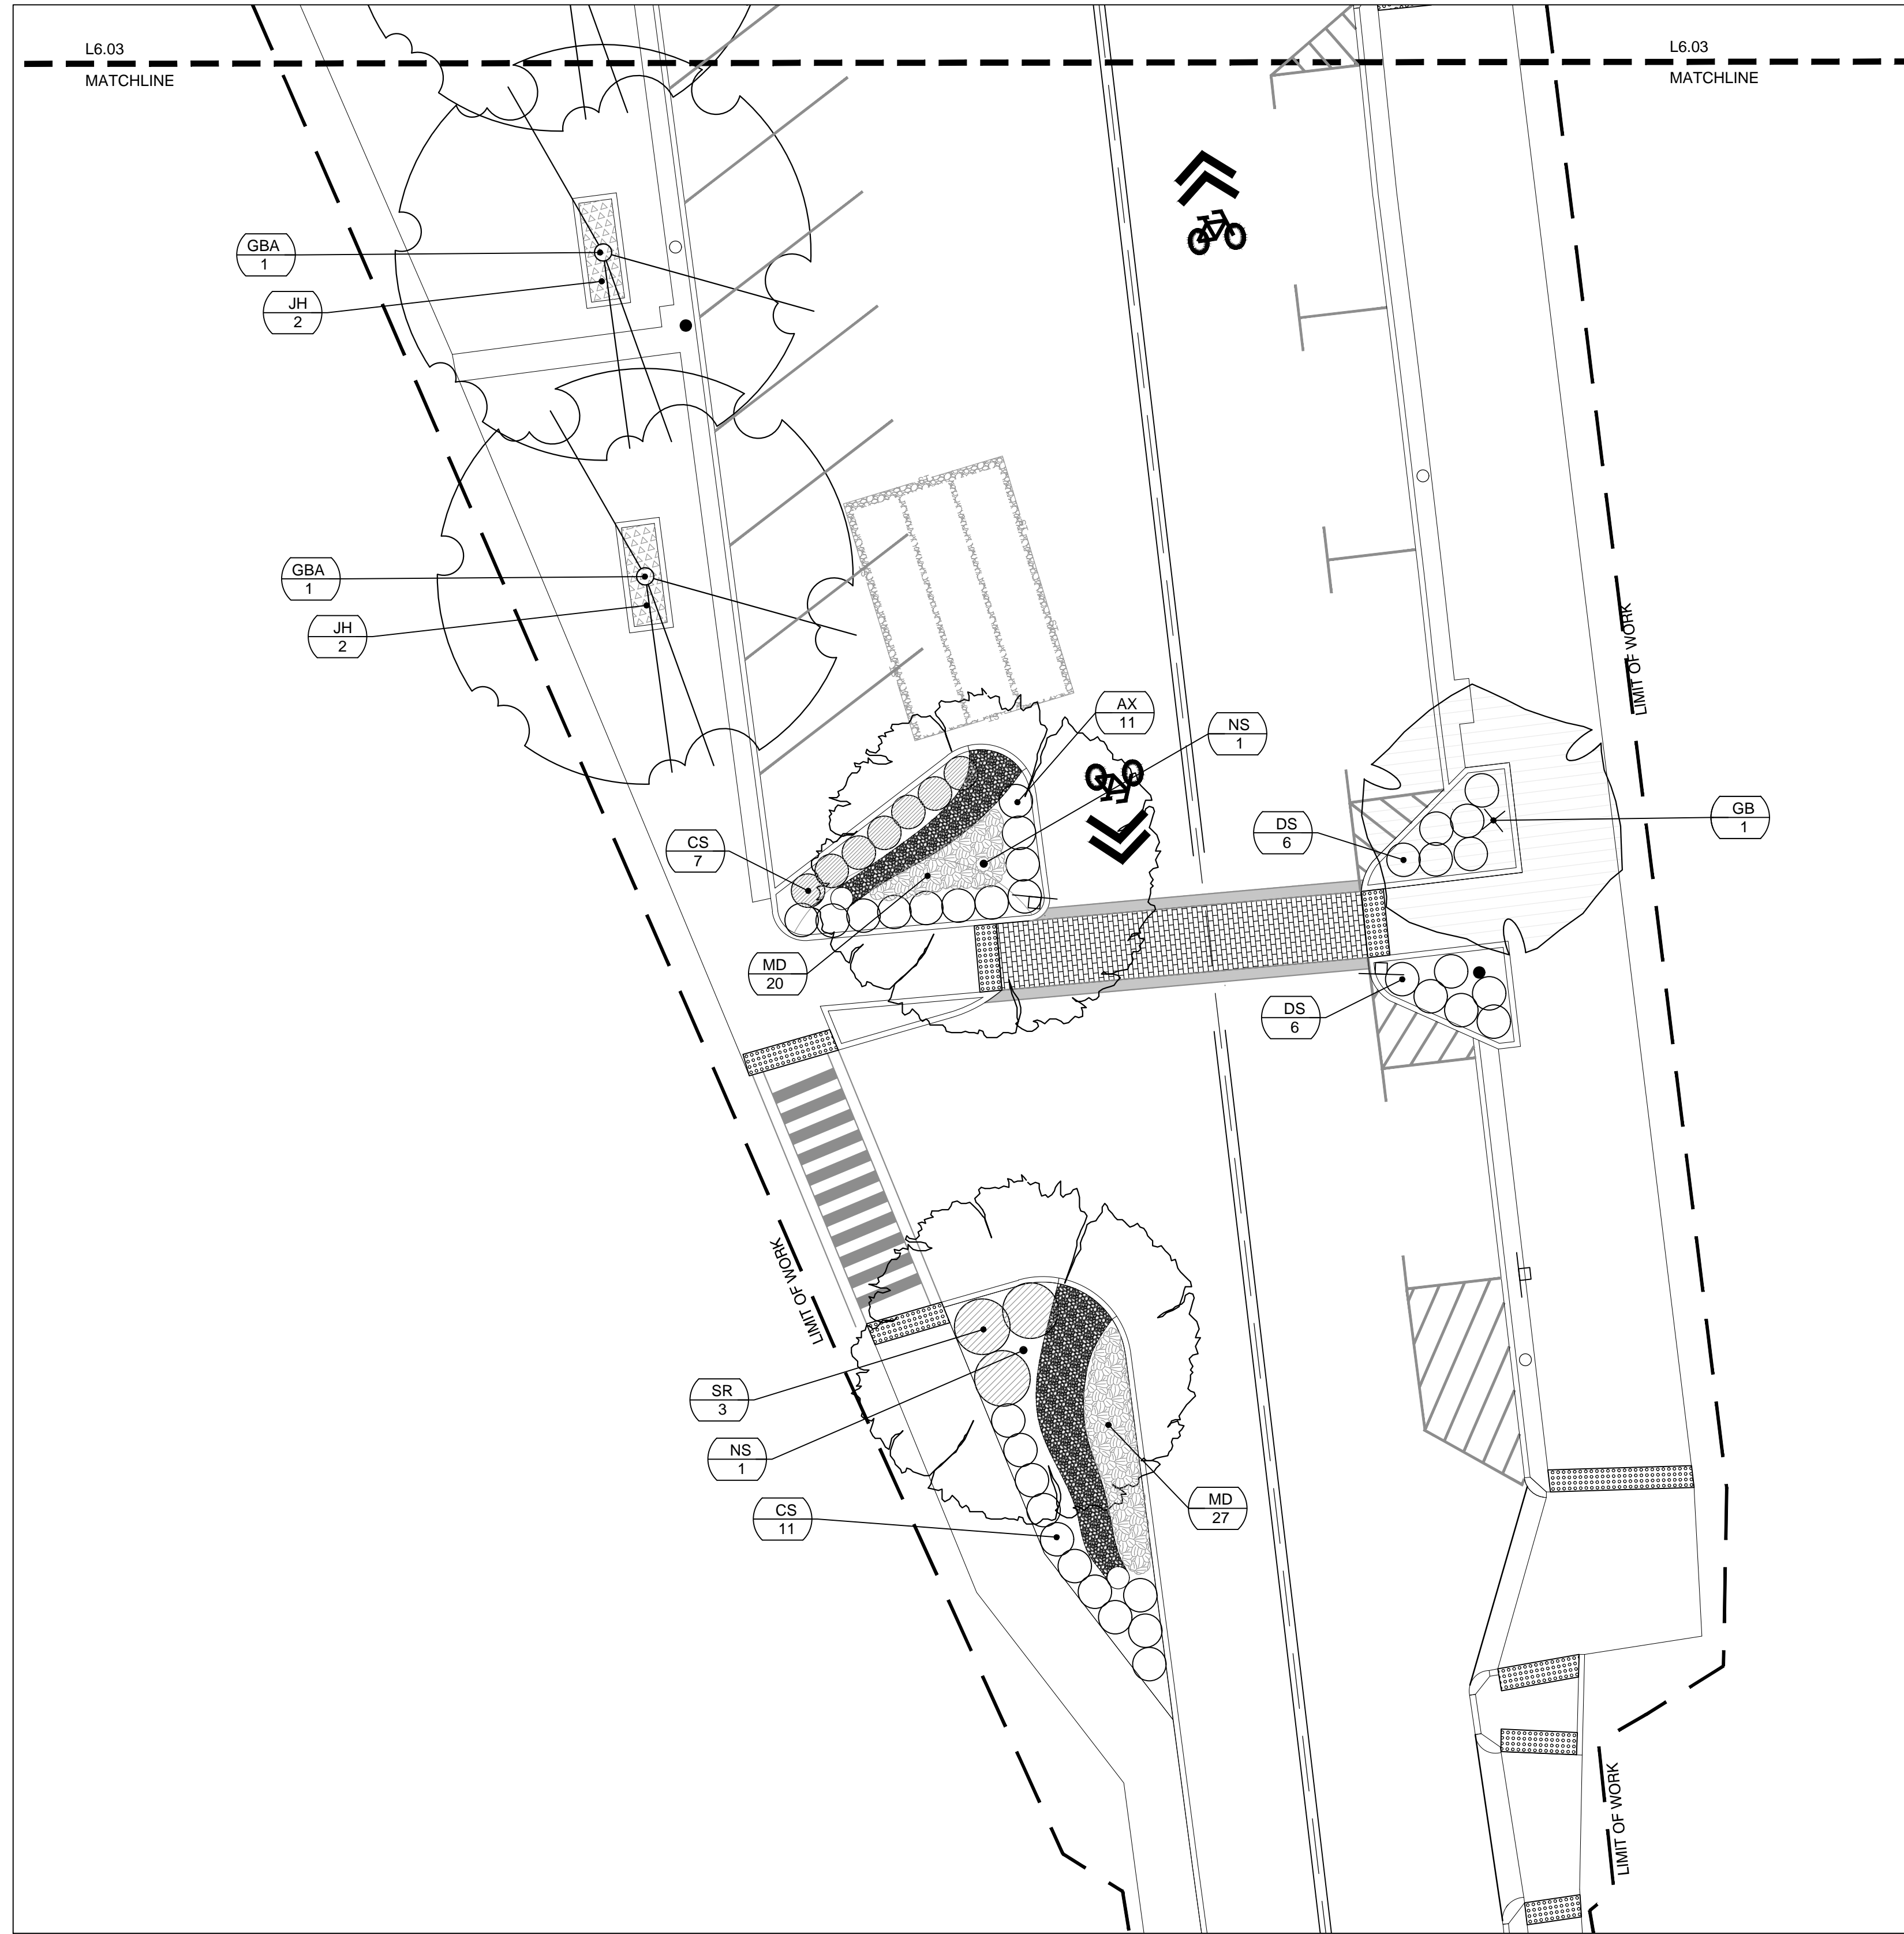

SOUTH MAIN STREET - SOUTH END

LEGEND

— LIMIT OF WORK

Project:
TOWN OF MILLBURY, MA



DOWNTOWN
REDEVELOPMENT
MILLBURY, MA

Weston & Sampson

427 Main Street, Suite 400,
Worcester, MA 01608
508.762.1676 800.SAMPSON
www.westonandsampson.com

OWNER:
NAME: TOWN OF MILLBURY, MA
ADDRESS: 127 ELM ST. MILLBURY,
MA 01527
PHONE: 508.865.4710

APPLICANT: SAME AS OWNER

PREPARING FIRM:
NAME: WESTON & SAMPSON
ENGINEERS INC.
ADDRESS: 427 MAIN ST. SUITE 400,
WORCESTER, MA 01608
PHONE: 508.762.1676

PROJECT ADDRESS: INTERSECTION
OF NORTH MAIN STREET AND ELM
STREET. SEE PLANS FOR PROJECT
LIMITS.

ASSESSORS MAP AND LOT NUMBER:
MULTIPLE, SEE PLANS

PROPOSED LAND USE:
SAME AS EXISTING, BUSINESS 2
(B-2)

Revisions:		
No.	Date	Description
1	9/23/2019	STORM WATER PERMIT

Seal:

Issued For:
STORM WATER
MANAGEMENT PLAN

Scale: AS SHOWN

Date: 9-17-2019

Drawn By: KK

Reviewed By: RC

Approved By: MSM

W&S Project No: 2180403

W&S File No:

Drawing Title:
PLANTING
PLAN ENLARGEMENT

Sheet Number:

L6.04