


MILLBURY DOWNTOWN REVITALIZATION- PHASE 2 EXISTING CONDITIONS

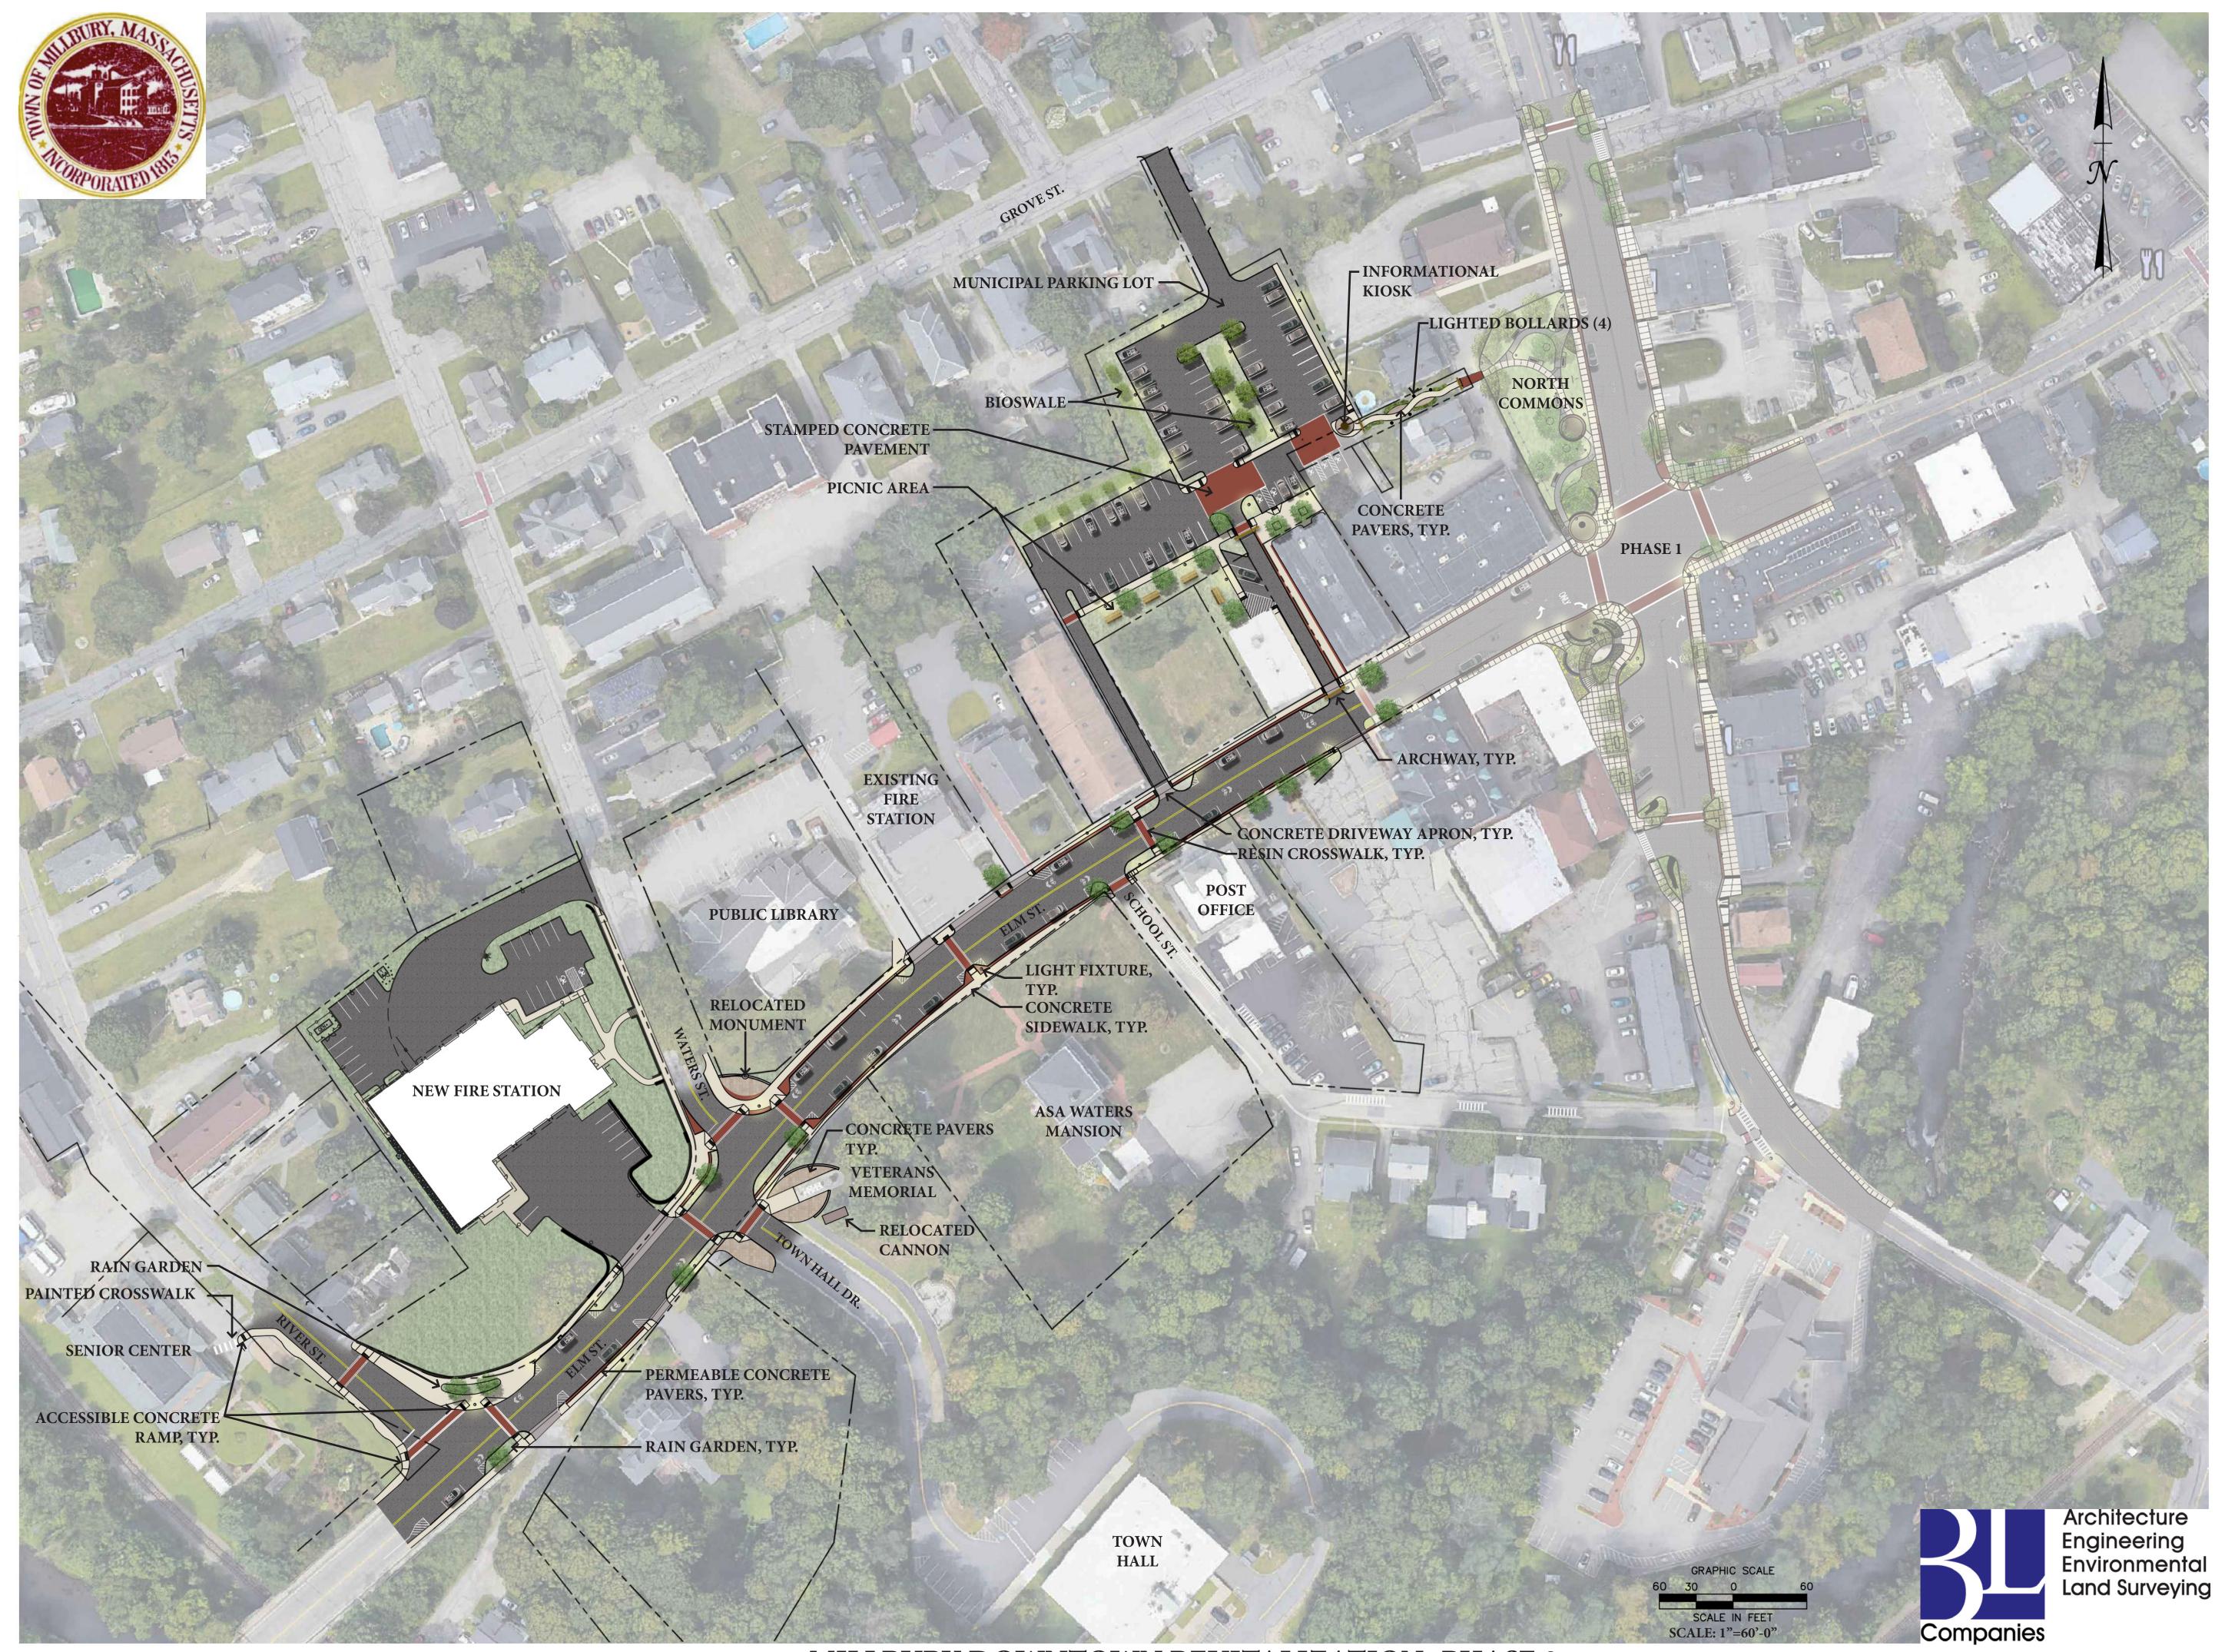

MILLBURY DOWNTOWN REVITALIZATION- PHASE 2