


P:\MA\Millbury, MA\Downtown Redevelopment\Cadd\10-Current Working\Sheets\L4.00- Grading, Drainage, Utilities Planning

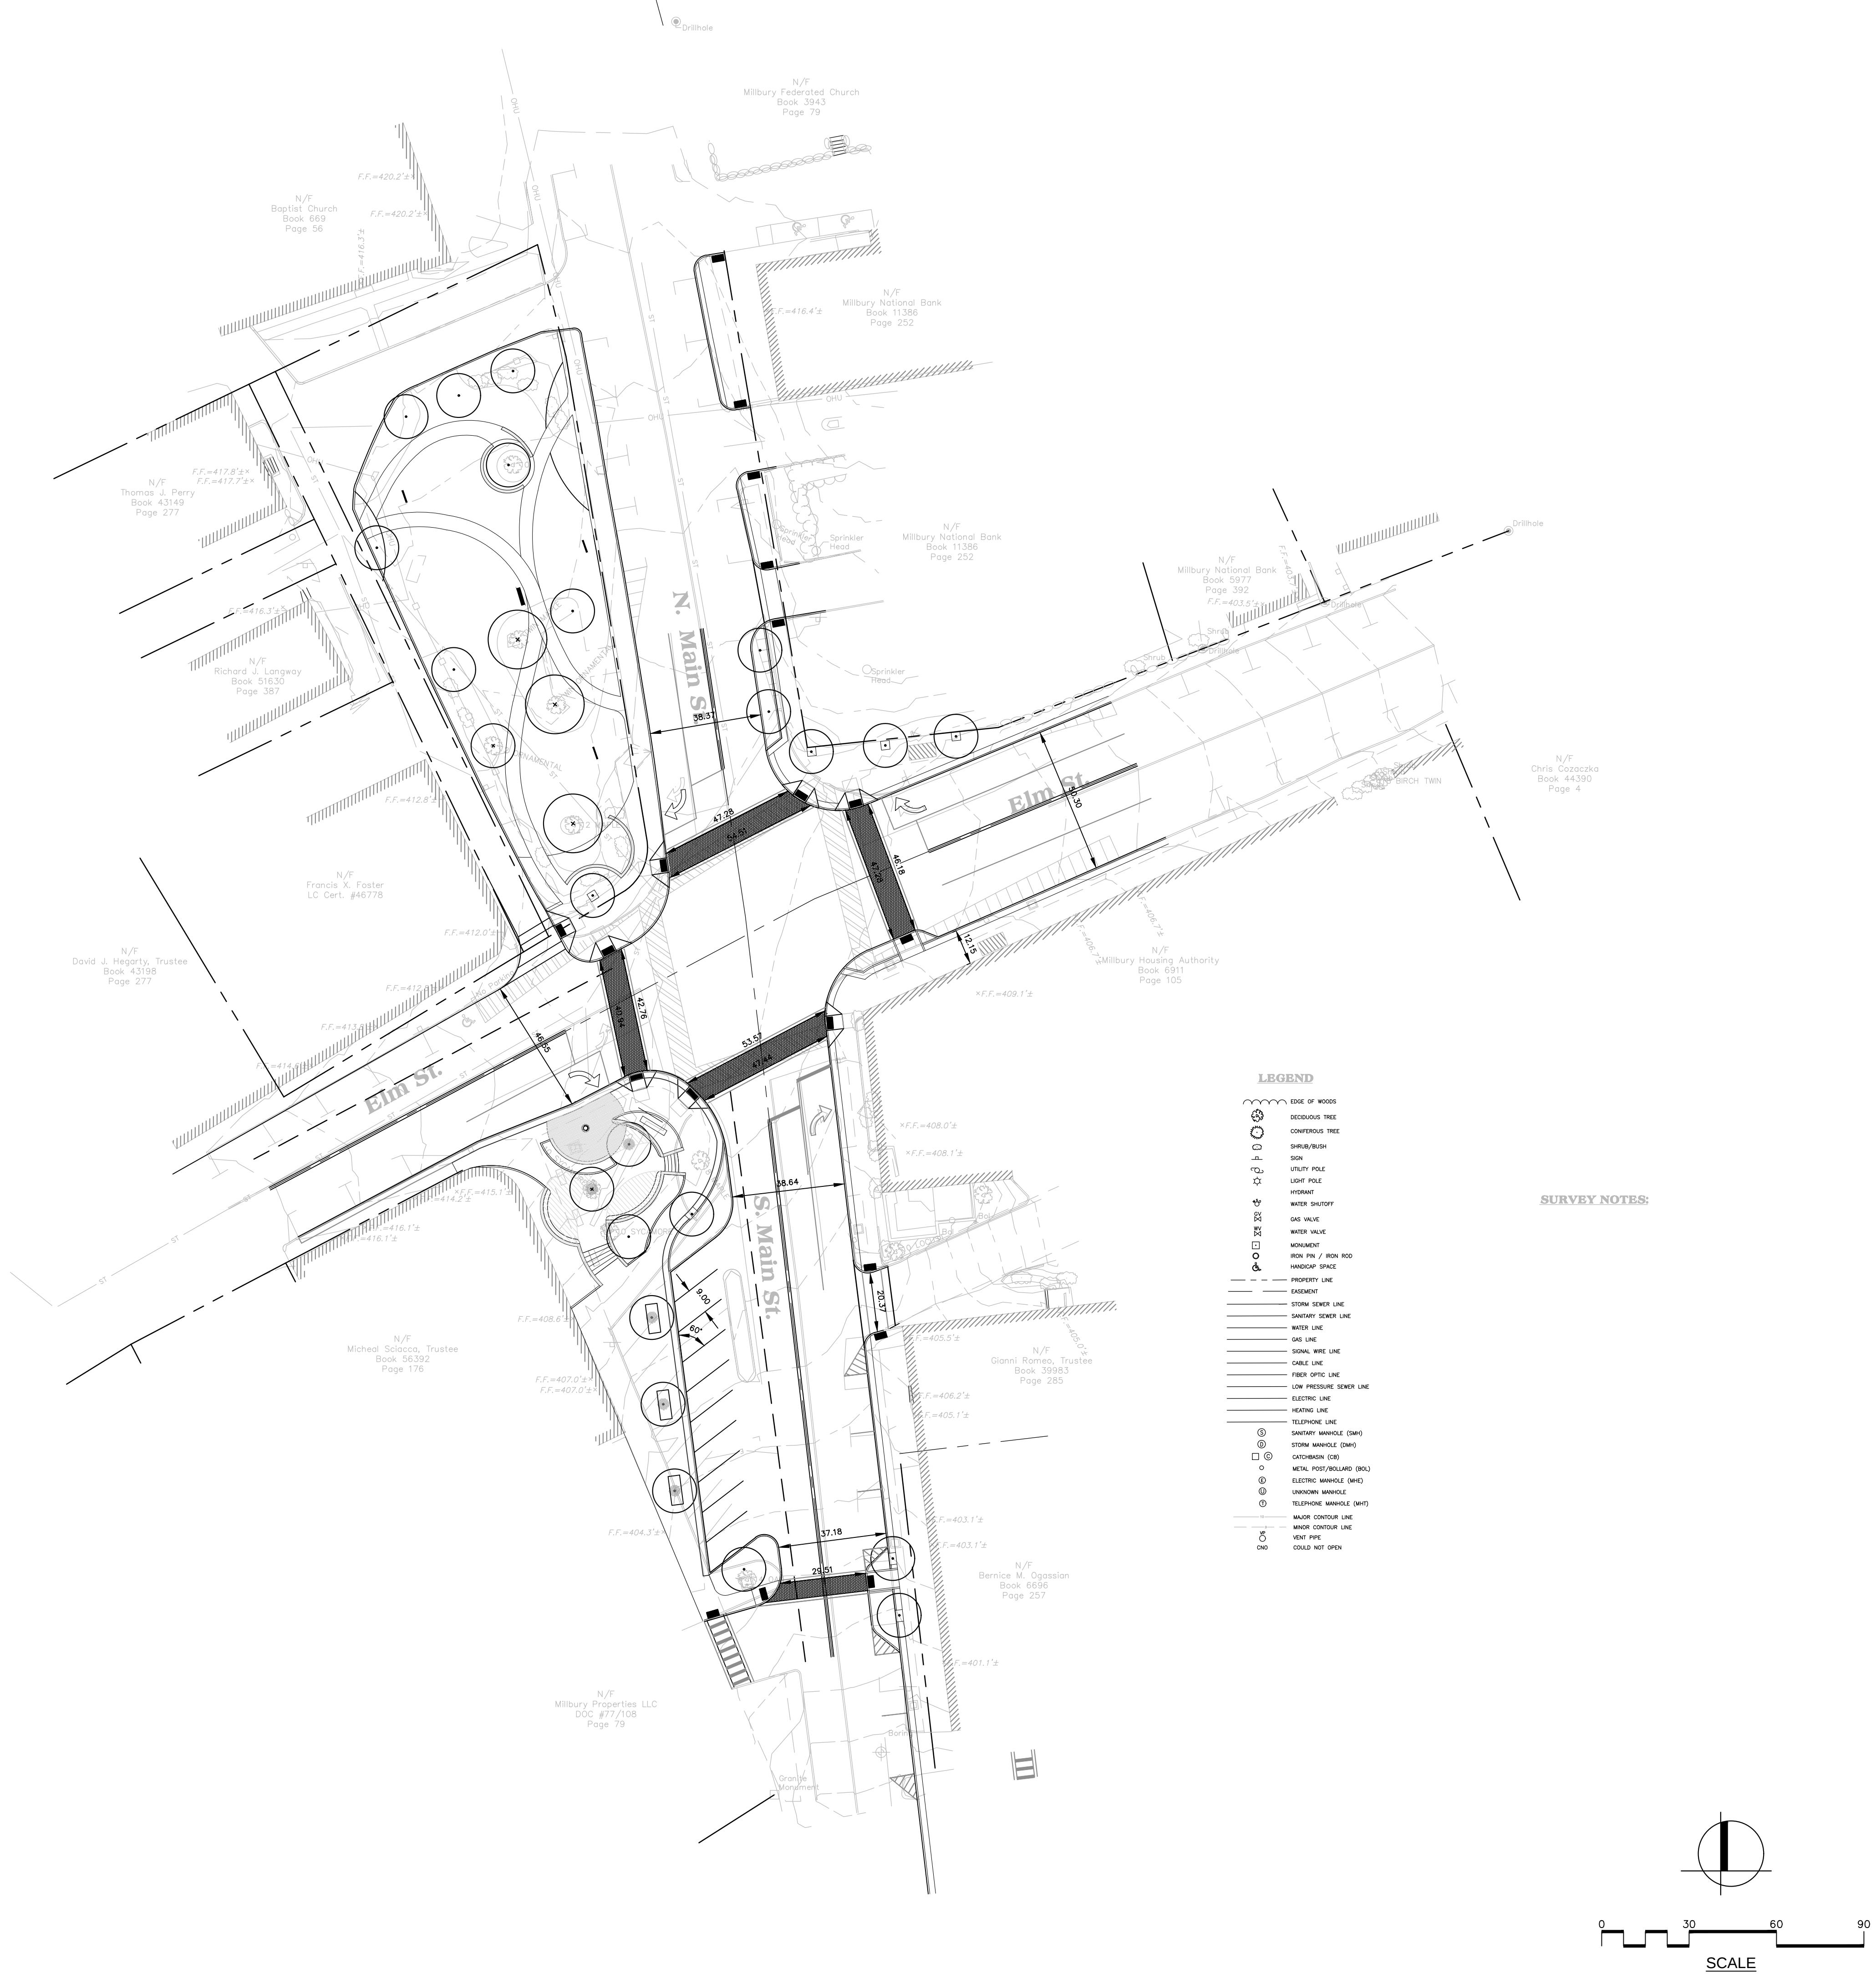

Project:
TOWN OF MILLBURY, MA



DOWNTOWN
REDEVELOPMENT

MILLBURY, MA

Weston & Sampson
85 Devonshire Street,
3rd Floor, Boston, MA 02109
617.412.4480 800.SAMPSON
www.westonandsampson.com

Consultants:

Revisions:		
No.	Date	Description
1	10/15/18	PRELIMINARY

Seal:

Issued For:

Scale: AS SHOWN

Date: XX/XX/2018

Drawn By:

Reviewed By:

Approved By:

W&S Project No:

W&S File No:

Drawing Title:
**GRADING, DRAINAGE,
AND UTILITIES PLAN**

Sheet Number:
L4.00